


THIS DOCUMENT, AND THE IDEAS
AND DESIGNS INCORPORATED HEREIN,
AS AN INSTRUMENT OF PROFESSIONAL
SERVICE, IS THE PROPERTY OF
THE CONTRACTOR, AND IS NOT
TO BE USED, IN WHOLE OR IN PART
FOR ANY OTHER PROJECT WITHOUT
THE WRITTEN AUTHORIZATION
BRAMMER CONSTRUCTION, INC.

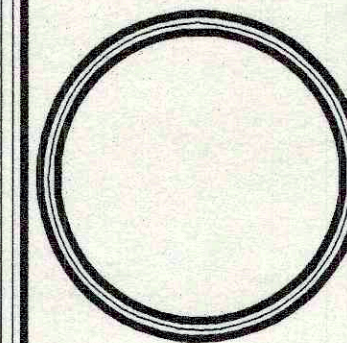

General Contractor
1519 Canal Street
Nederland, Texas 77627
Office: (409) 729-0477
Fax: (409) 729-0479

Brammer
Construction
Inc.

TALON INSURANCE
CREOLE TRADING
CONTRACT NO. CT-1-004

SHEET NUMBER

R.1

PROJECT # 21191


DRAWN BY

JLP

DOCUMENT RELEASE DATES

1	OWNER REVIEW, 11-02-04
2	
3	
4	
5	
6	
7	
8	
9	
10	

COPYRIGHT © 2001
BRAMMER CONSTRUCTION, INC.

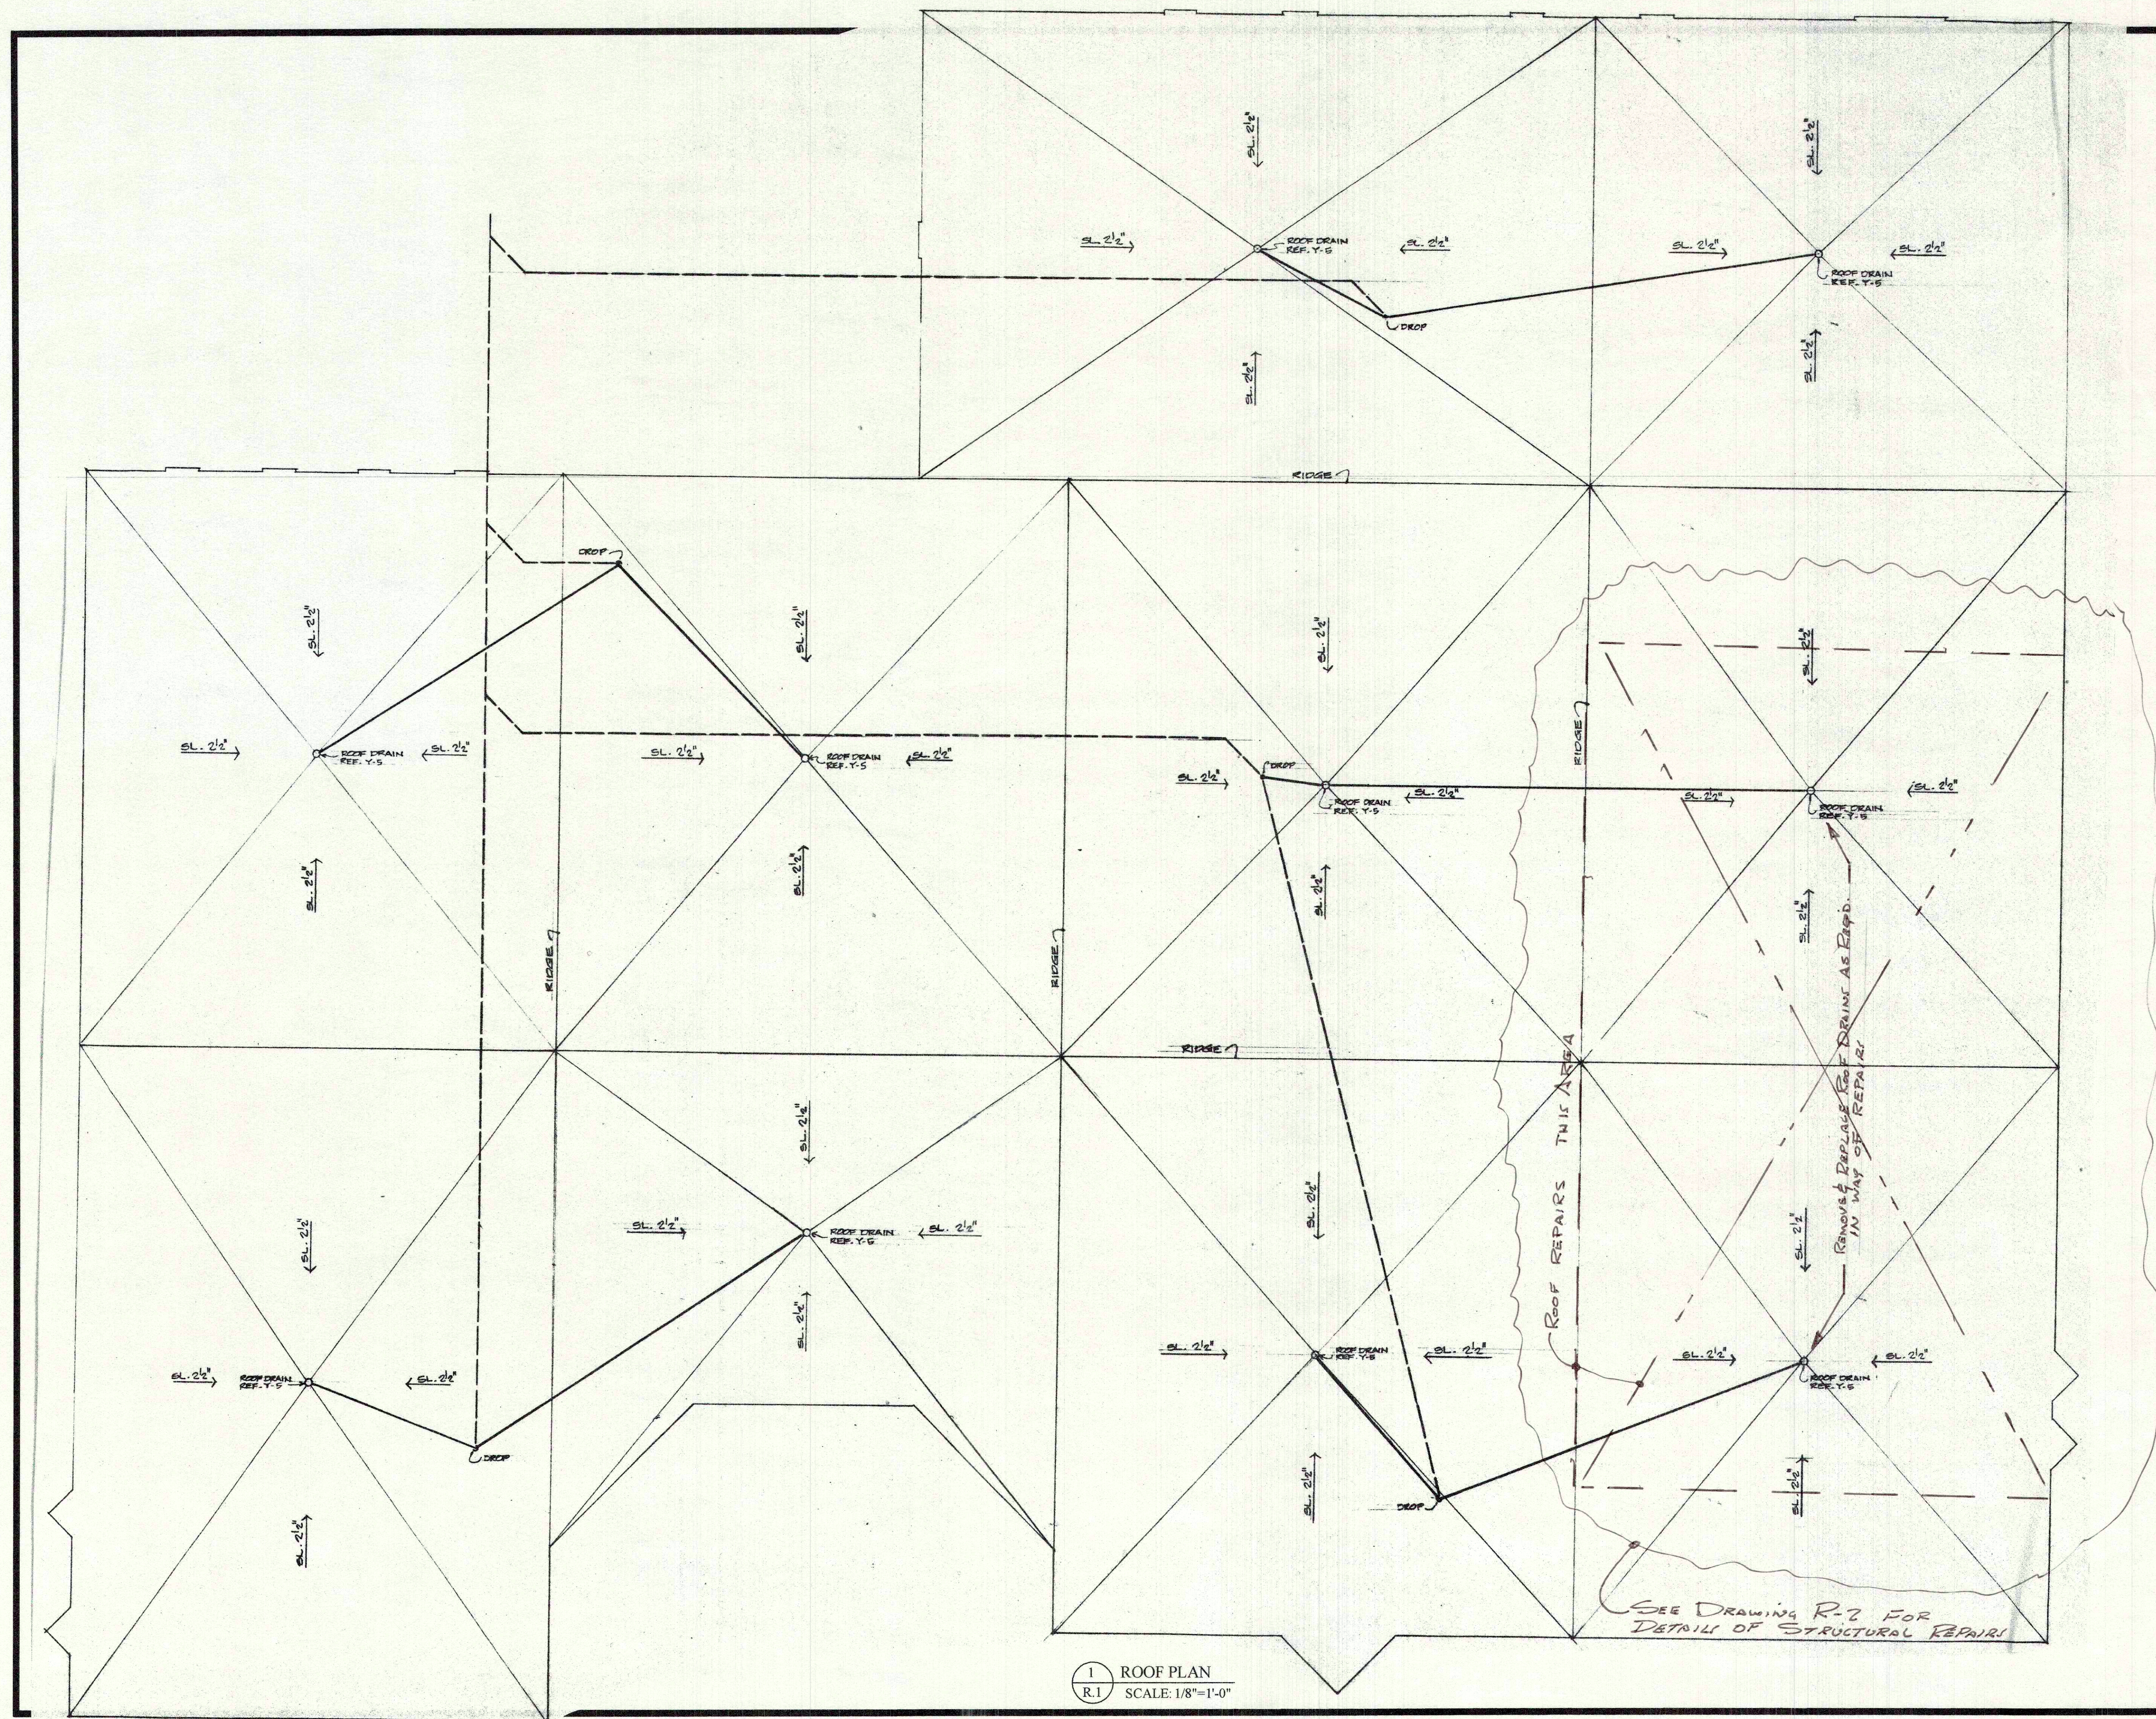

1 ROOF PLAN
R.1 SCALE: 1/8"=1'-0"

SEE DRAWING R-2 FOR
DETAILS OF STRUCTURAL REPAIRS