


2 3D ISOMETRIC VIEW  
A110 N.T.S.

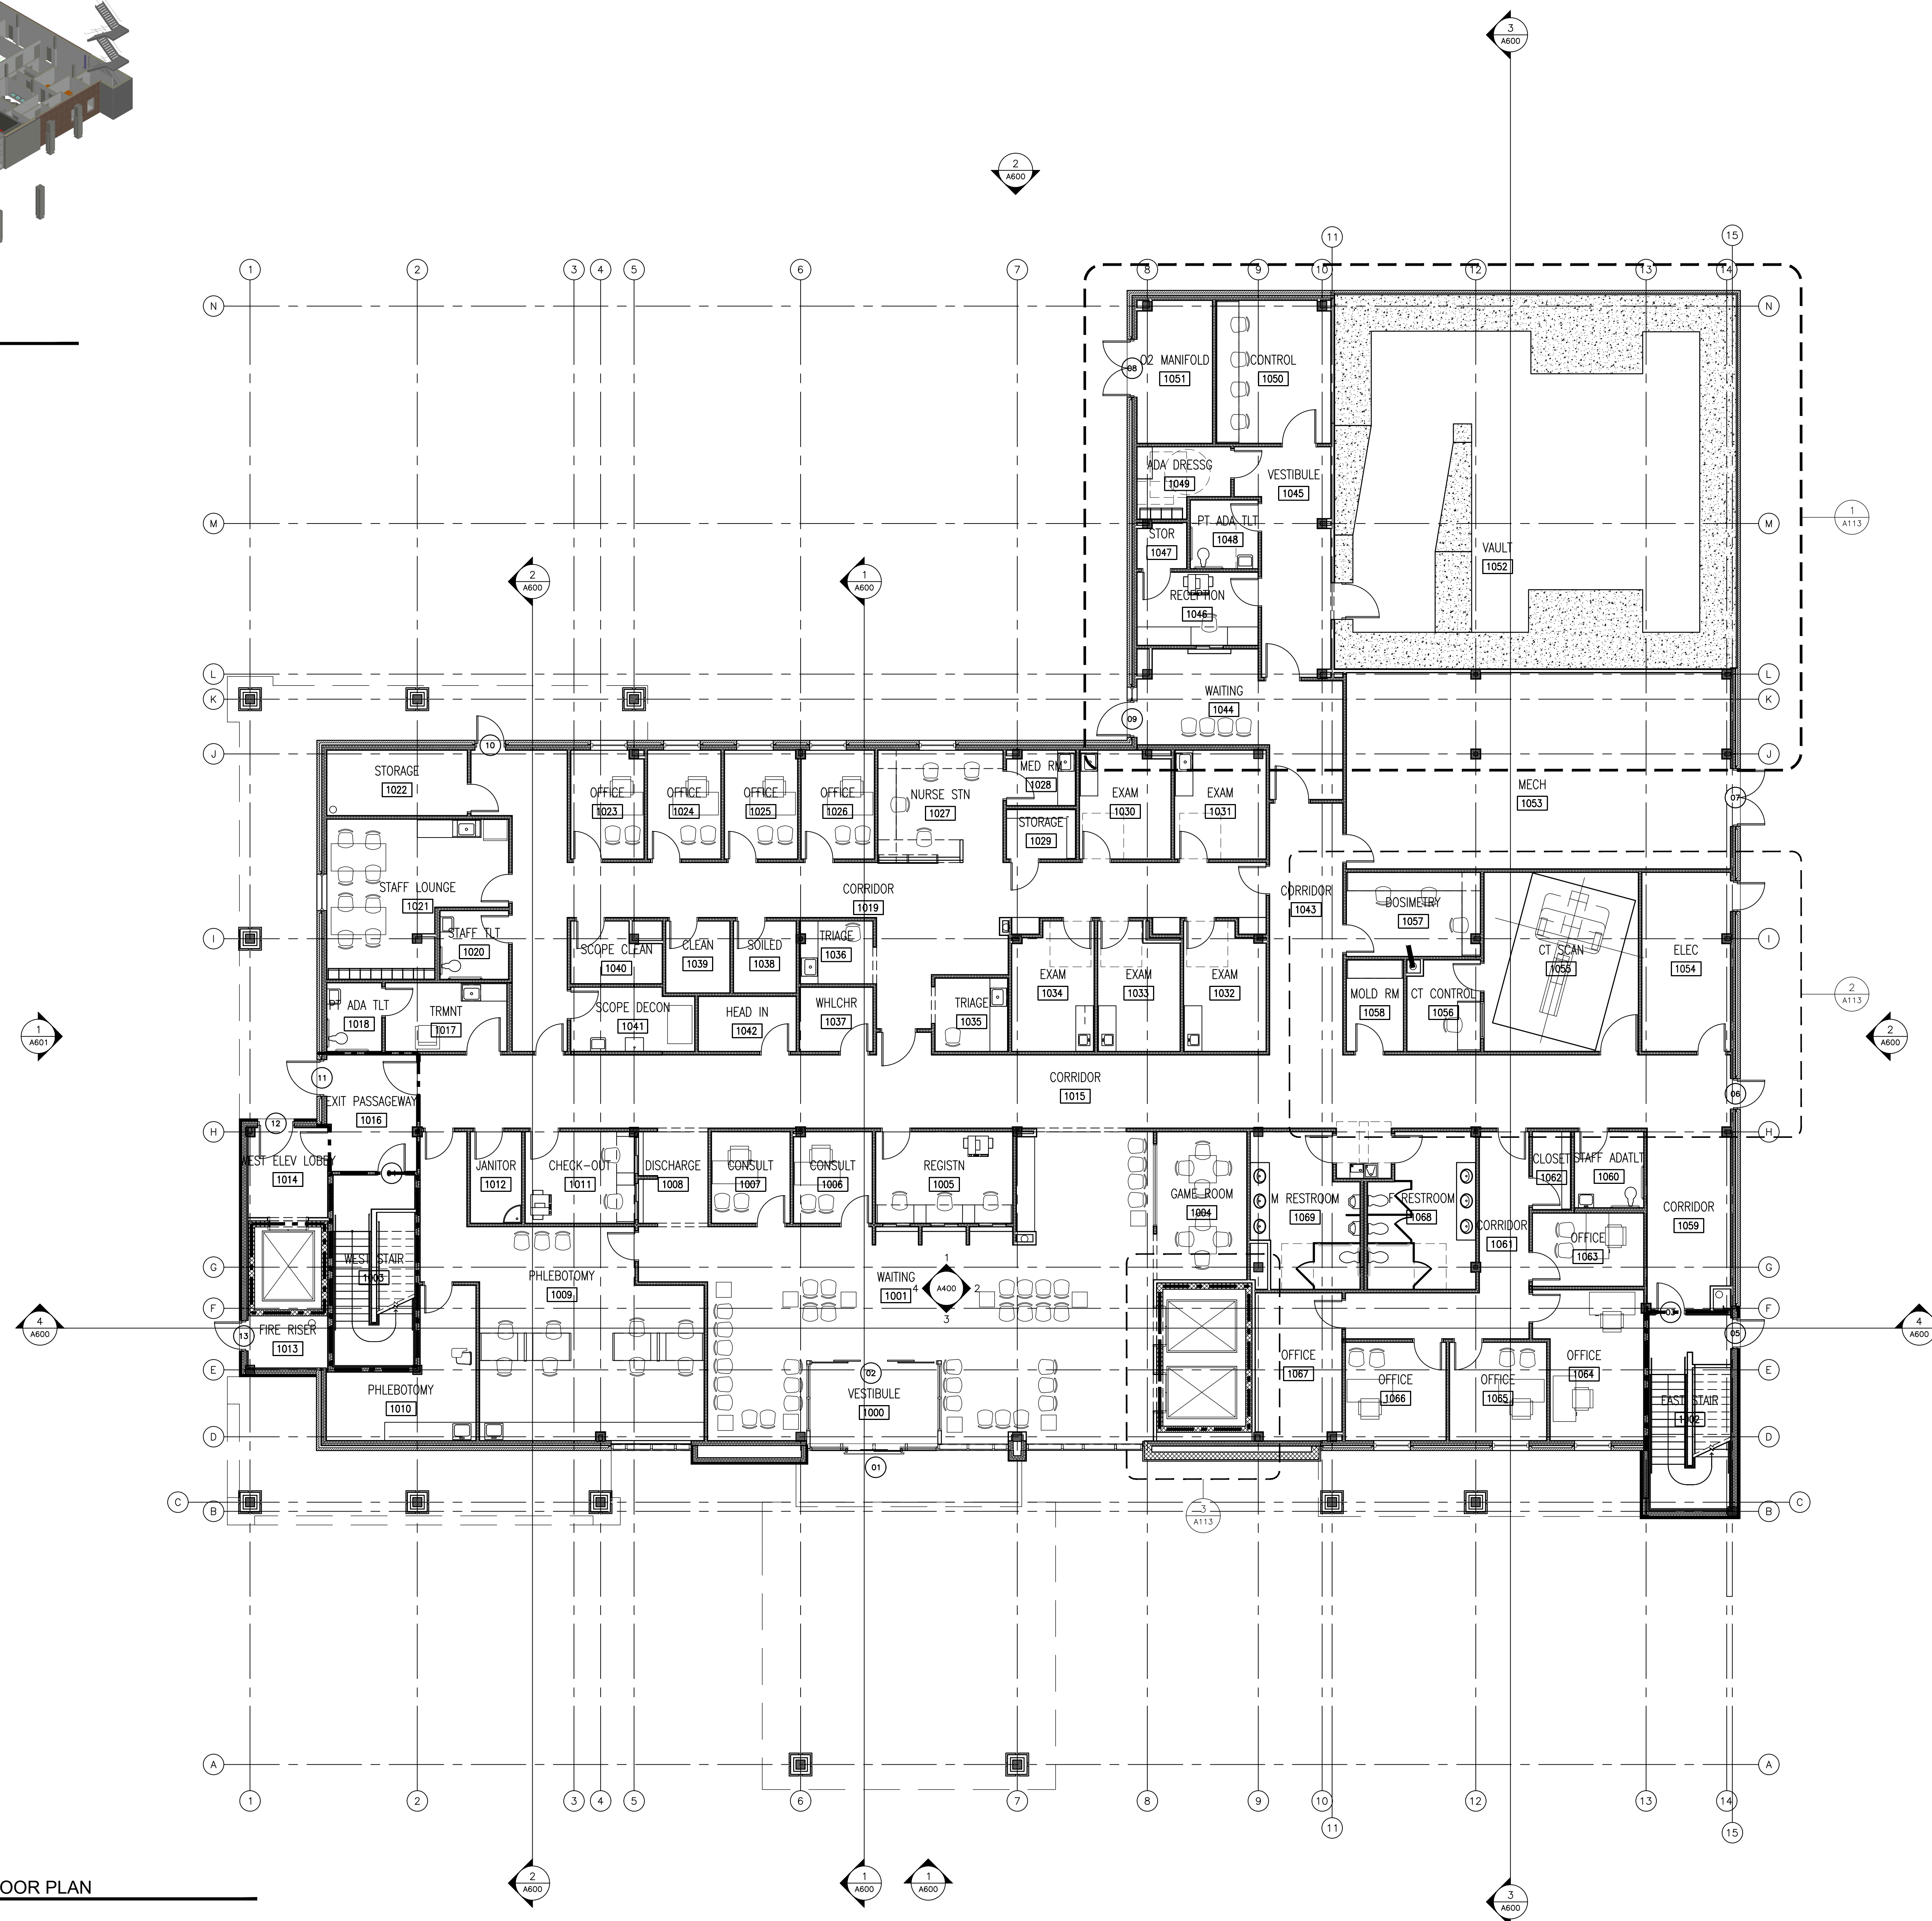

1 FIRST FLOOR PLAN  
A110 1/8" = 1'-0"

2023 06 21 10:58 AM LEVIT D:\PROJECTS\2023\20230621\11\PM\BRIEF SIZE\Previous paper size (200 - 30.0) (11.0x17.0)

JAMES B. CLARK, AIA  
 TEXAS REG.# 8212  
 DATE: 6/21/2023  
 THIS DOCUMENT MAY NOT  
 BE USED FOR BIDDING,  
 PERMIT, OR CONSTRUCTION  
 PURPOSES.

RONALD M. JONES, AIA  
 TEXAS REG.# 13662  
 DATE: 6/21/2023  
 THIS DOCUMENT MAY NOT  
 BE USED FOR BIDDING,  
 PERMIT, OR CONSTRUCTION  
 PURPOSES.

Beaumont, TX 77701  
**CANCER TREATMENT CENTER**  
 Baptist Hospitals of Southeast Texas  
 3180 College Street

CONSULTANT:

|                             |                                     |
|-----------------------------|-------------------------------------|
| ISSUED FOR SCHEMATIC DESIGN | <input checked="" type="checkbox"/> |
| DATE:                       | 6/28/2023                           |
| DESIGN DEVELOPMENT          | <input type="checkbox"/>            |
| DATE:                       |                                     |
| BIDS & CONSTRUCTION         | <input type="checkbox"/>            |
| DATE:                       |                                     |
| REVISION:                   |                                     |
| DATE:                       |                                     |
| REVISION:                   |                                     |
| DATE:                       |                                     |
| REVISION:                   |                                     |
| DATE:                       |                                     |

DRAWINGS SHEET TITLE  
**FIRST FLOOR PLAN**  
 SHEET NUMBER  
**A110**  
 22042  
 PROJECT NUMBER