


ISSUED FOR SCHEMATIC DESIGN	<input checked="" type="checkbox"/>
DATE: 15/2021	
DESIGN DEVELOPMENT	<input type="checkbox"/>
DATE:	
BIDS & CONSTRUCTION	<input type="checkbox"/>
DATE:	
REVISION:	
DATE:	
REVISION:	
DATE:	
REVISION:	
DATE:	

DRAWINGS SHEET TITLE
**BUILDING E
 FLOOR PLAN**

SHEET NUMBER
A100
 2100BE
 PROJECT NUMBER

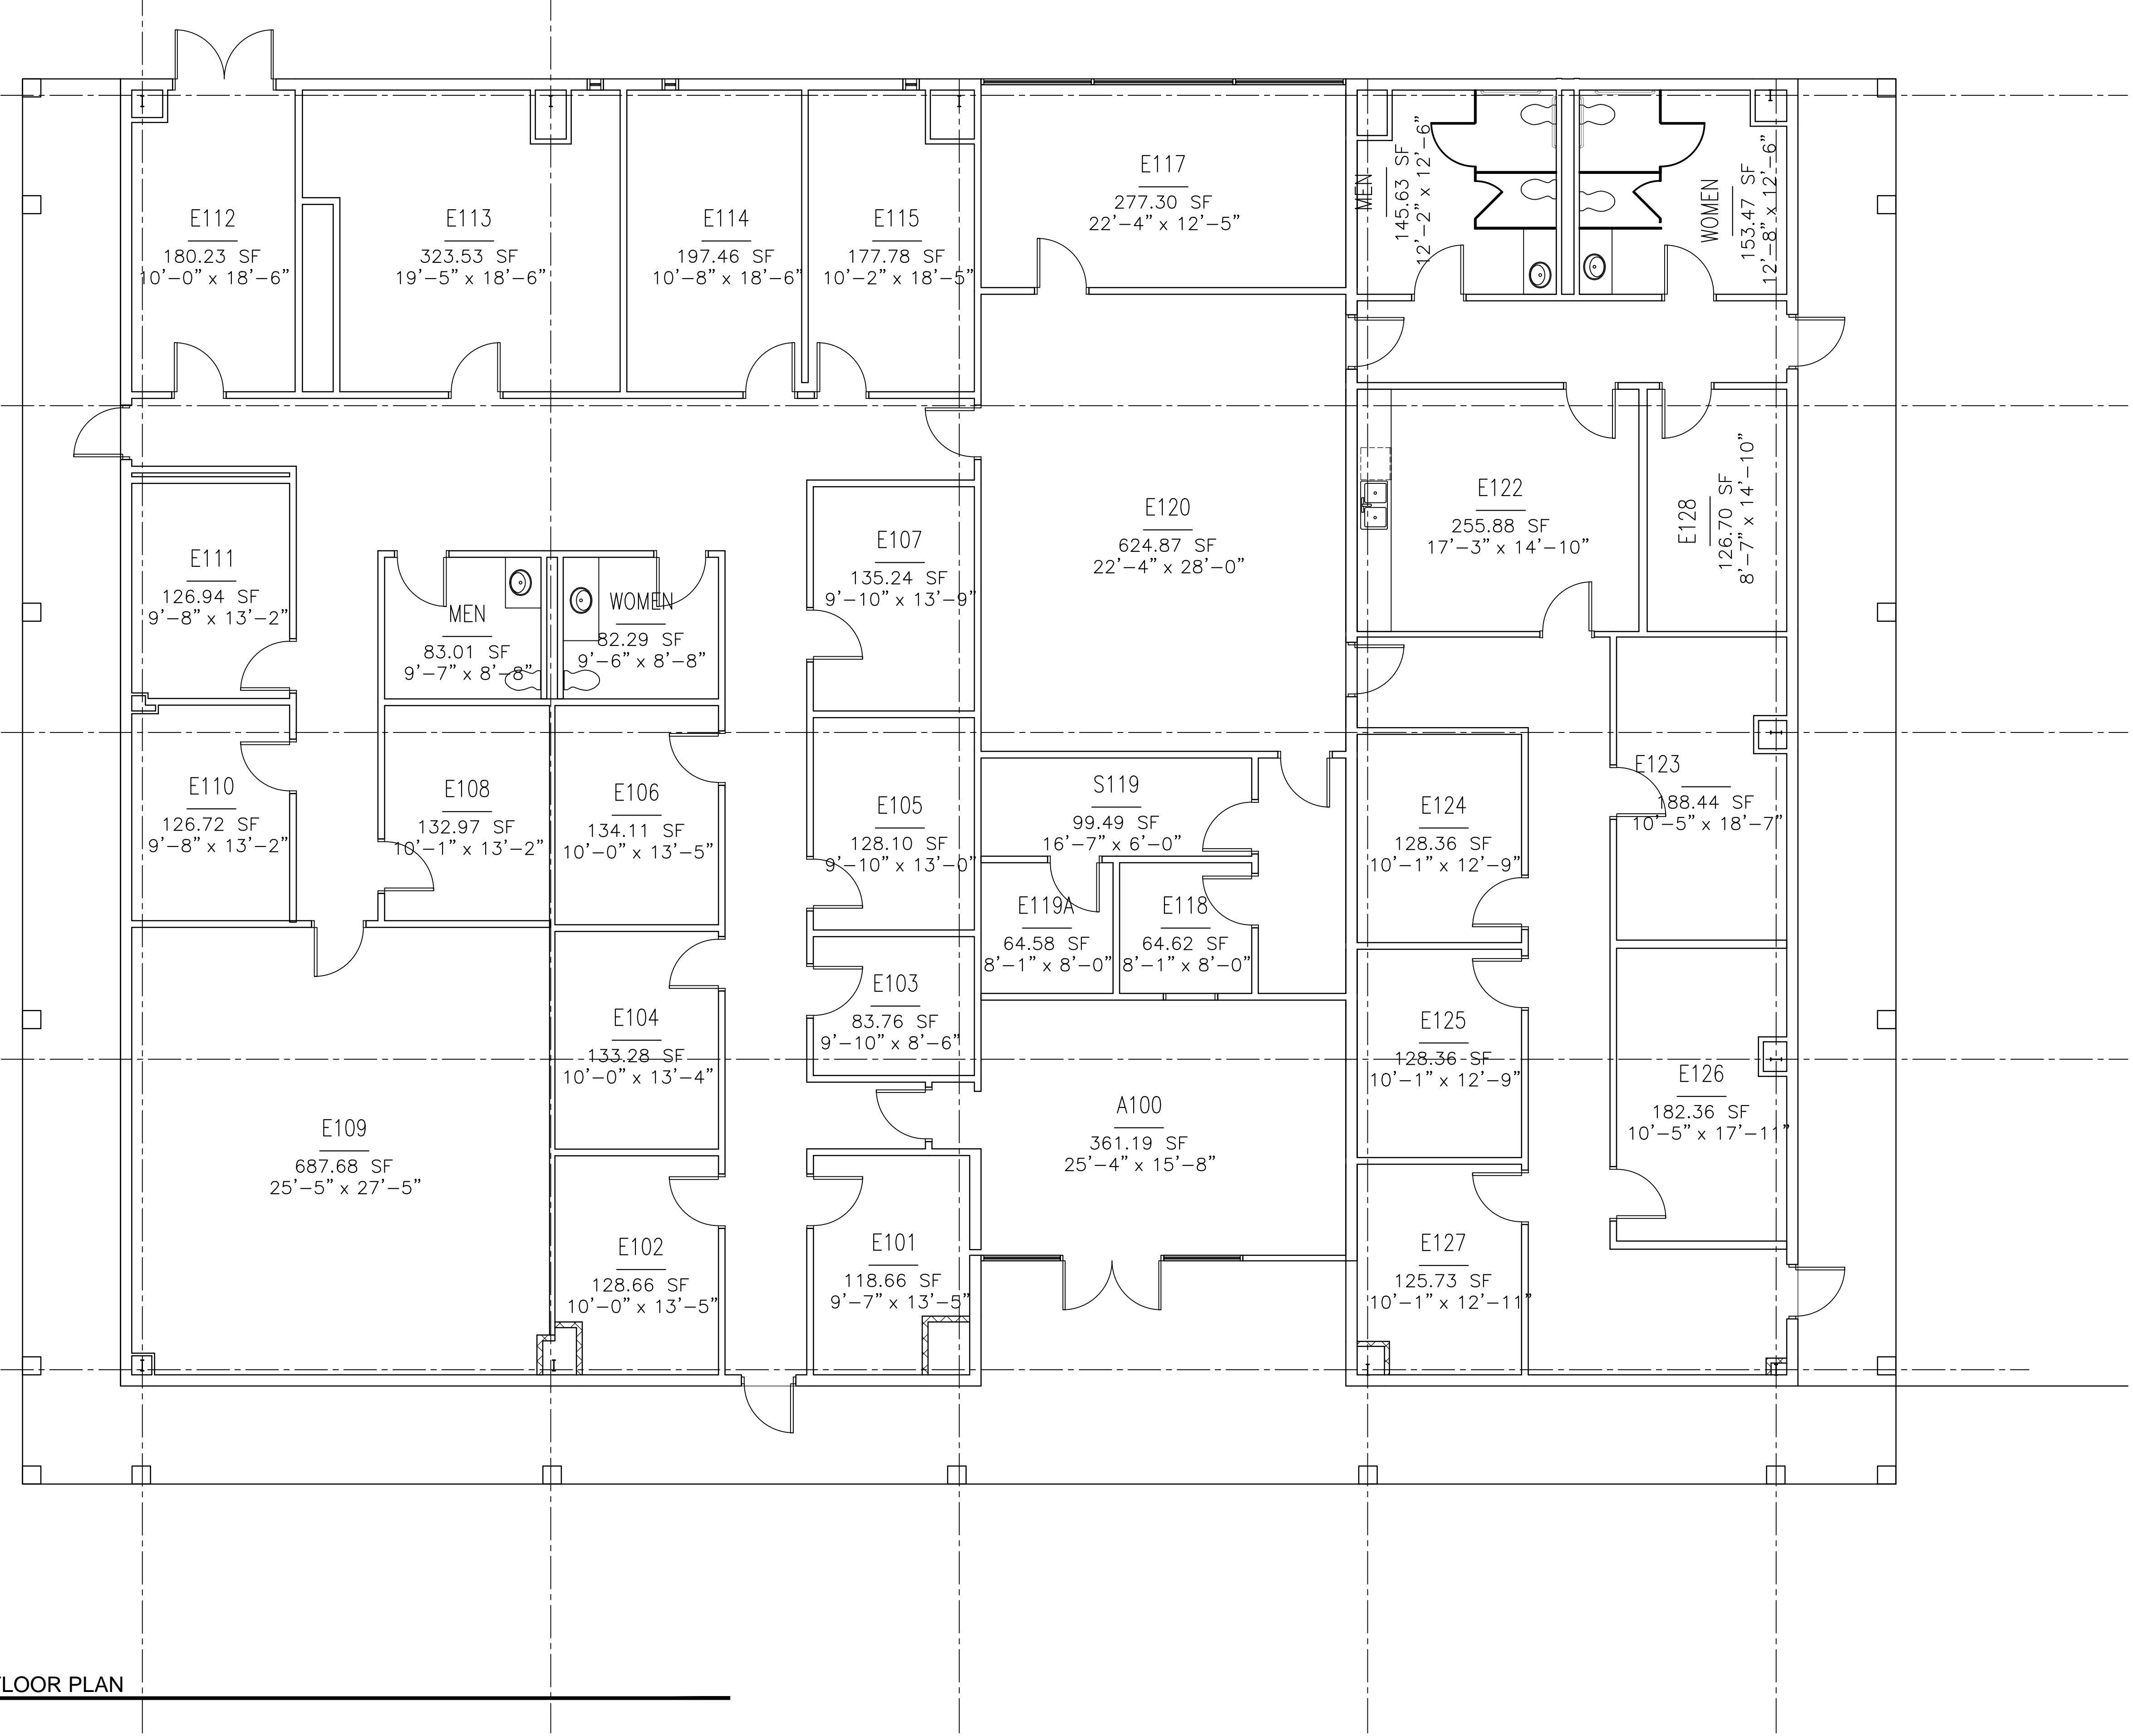

1 BUILDING E FLOOR PLAN
 SCALE: 3/16" = 1'-0"

