



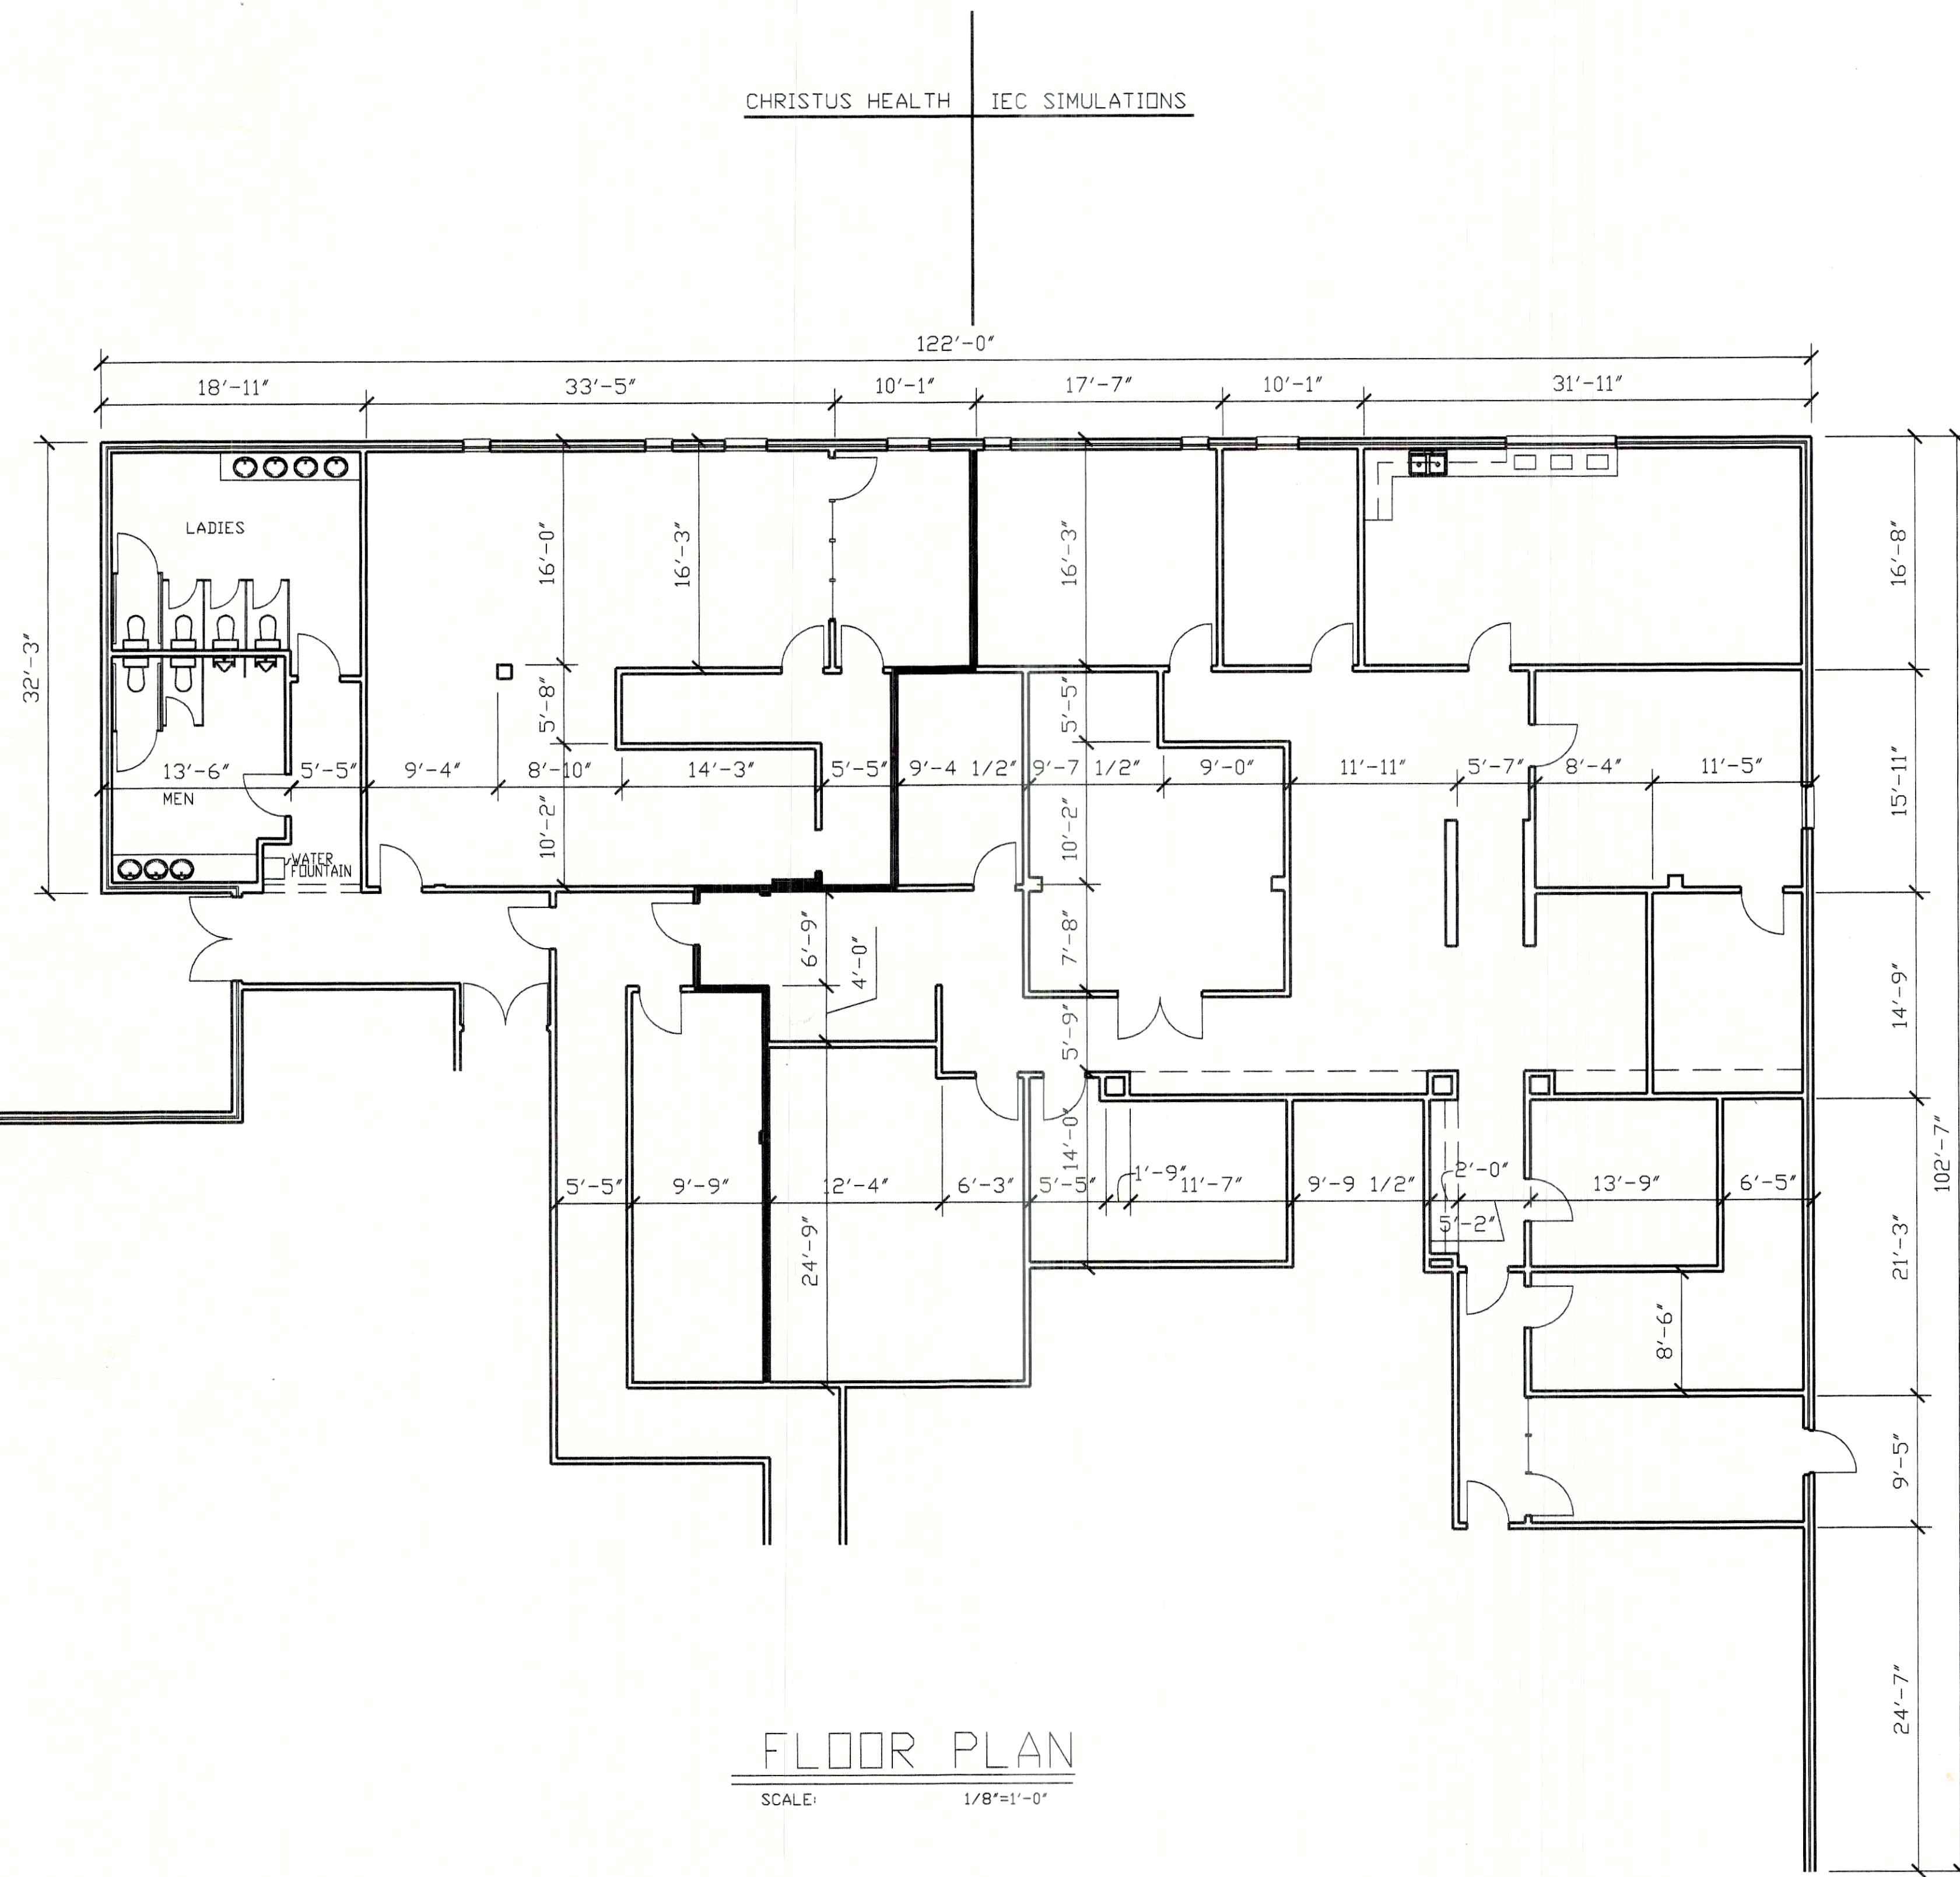


FLOOR PLAN

SCALE: 1/8"=1'-0"

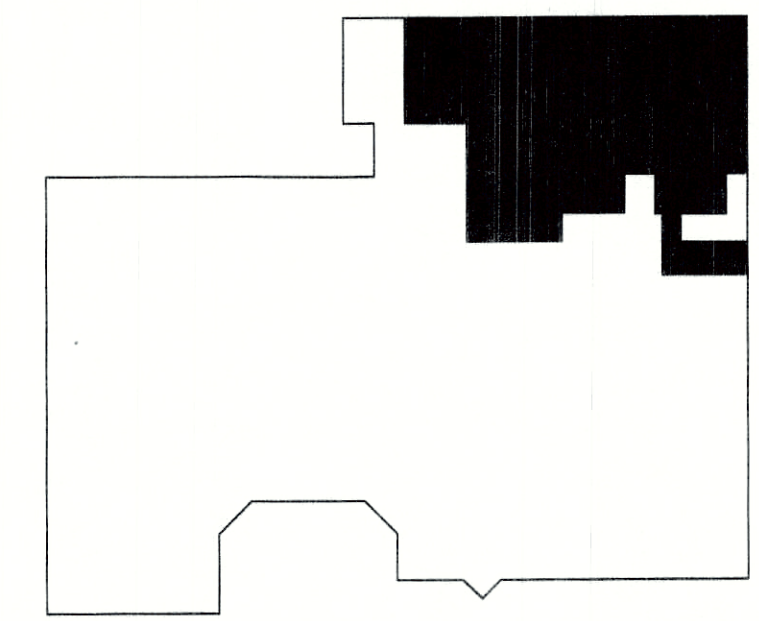

KEY PLAN

TOTAL SQ. FT. 5896

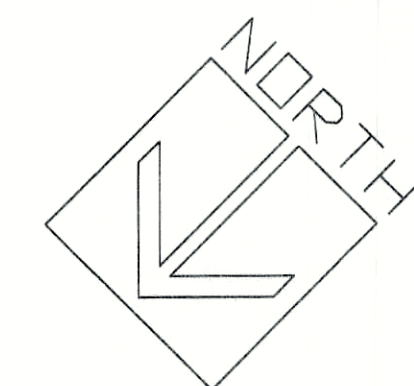

BERT LAMSON DESIGN  
3800 HWY. 365, STE. 150  
PORT ARTHUR, TX. 724-1724

OFFICE LAYOUT FOR  
TRIANGLE PLAZA SOUTH END WEST WING  
3500 HWY. 365 PORT ARTHUR, TX.

1  
SHEET  
1  
TOTAL  
11-16-01  
DATE

FLOOR PLAN