



OWNERSHIP OF DRAWINGS : THIS DOCUMENT AND THE IDEAS AND DESIGNS INCORPORATED HEREIN, AS AN INSTRUMENT OF PROFESSIONAL SERVICES, IS THE PROPERTY OF ARCHITECTURAL ALLIANCE INCORPORATED AND IS NOT TO BE USED, IN WHOLE OR IN PART, FOR ANY OTHER PROJECT WITHOUT THE WRITTEN AUTHORIZATION OF ARCHITECTURAL ALLIANCE INCORPORATED. ©COPYRIGHT 2019


ASI-4 INTERIOR ELEVATIONS CORRIDORS.DWG

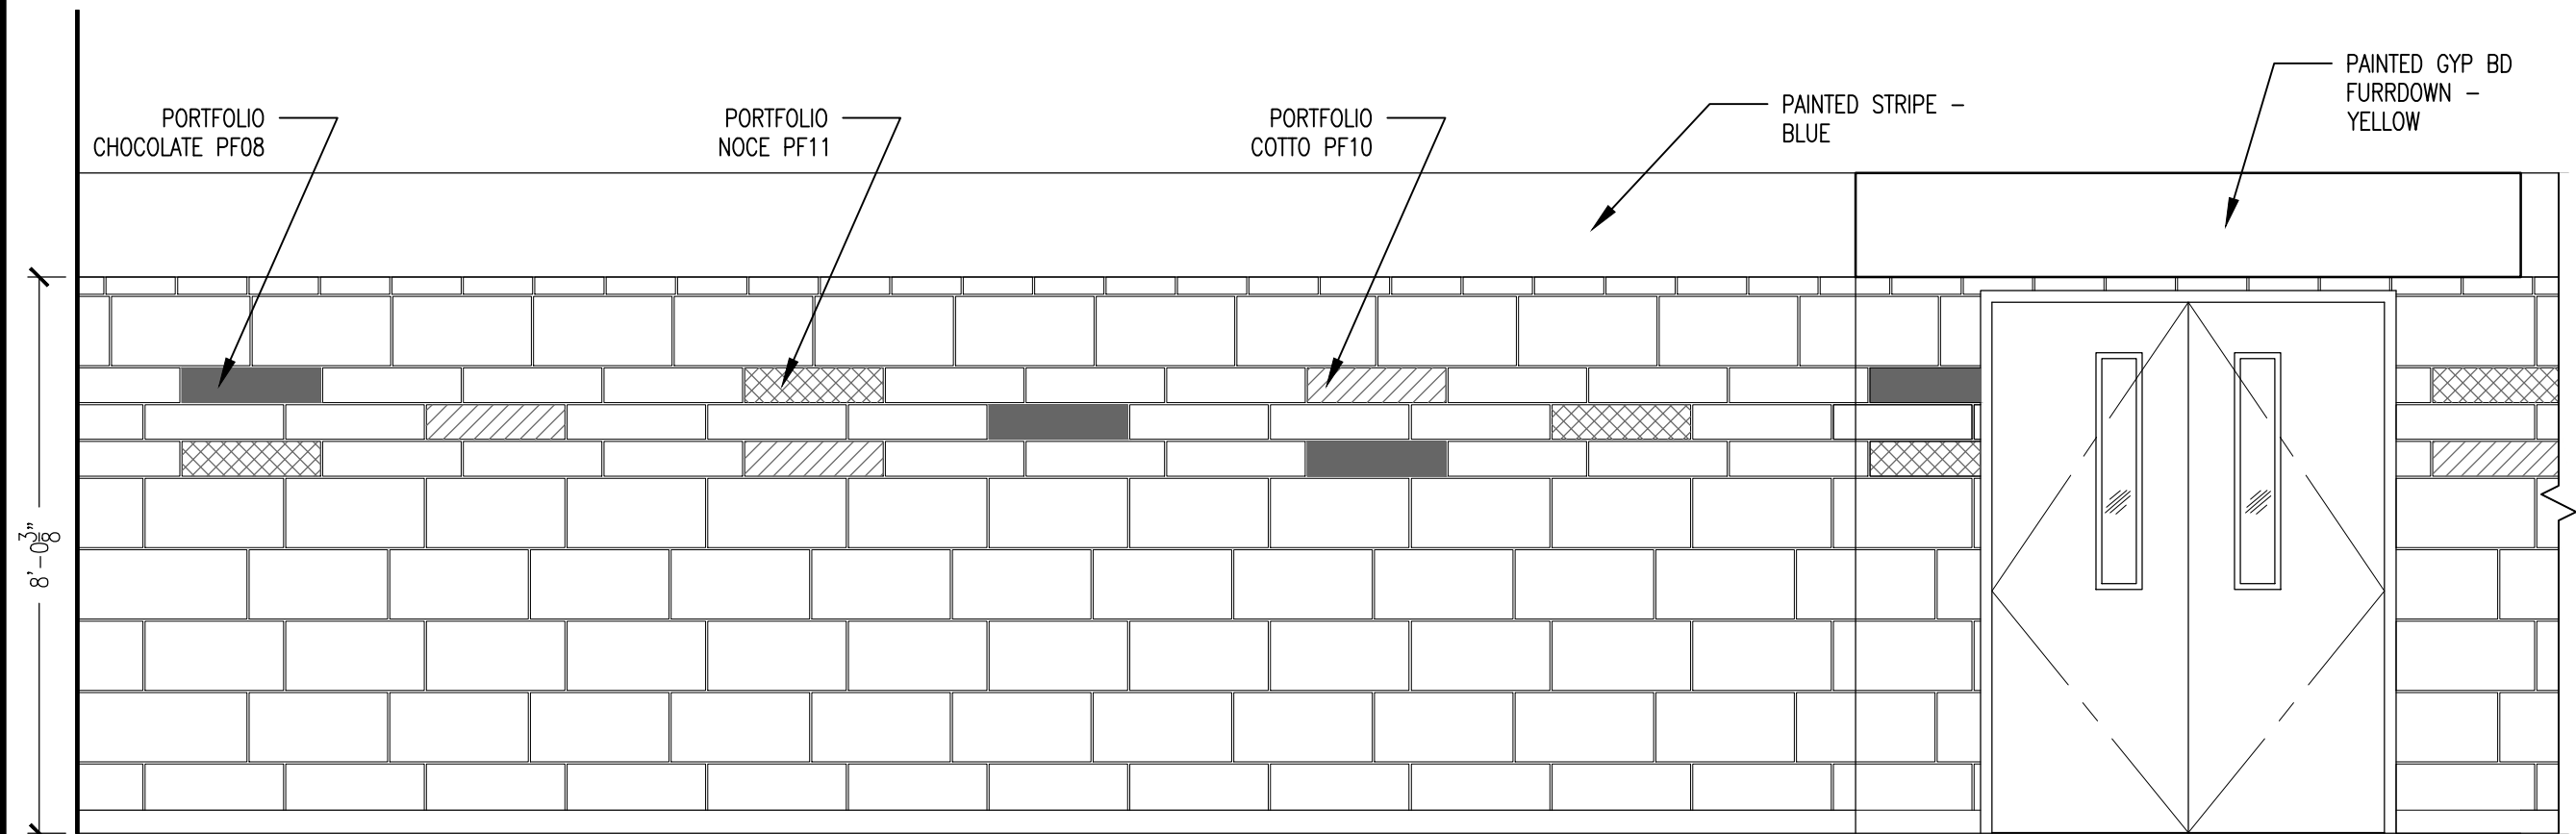

1 CORRIDOR 107
SCALE: 3/8" = 1'-0"

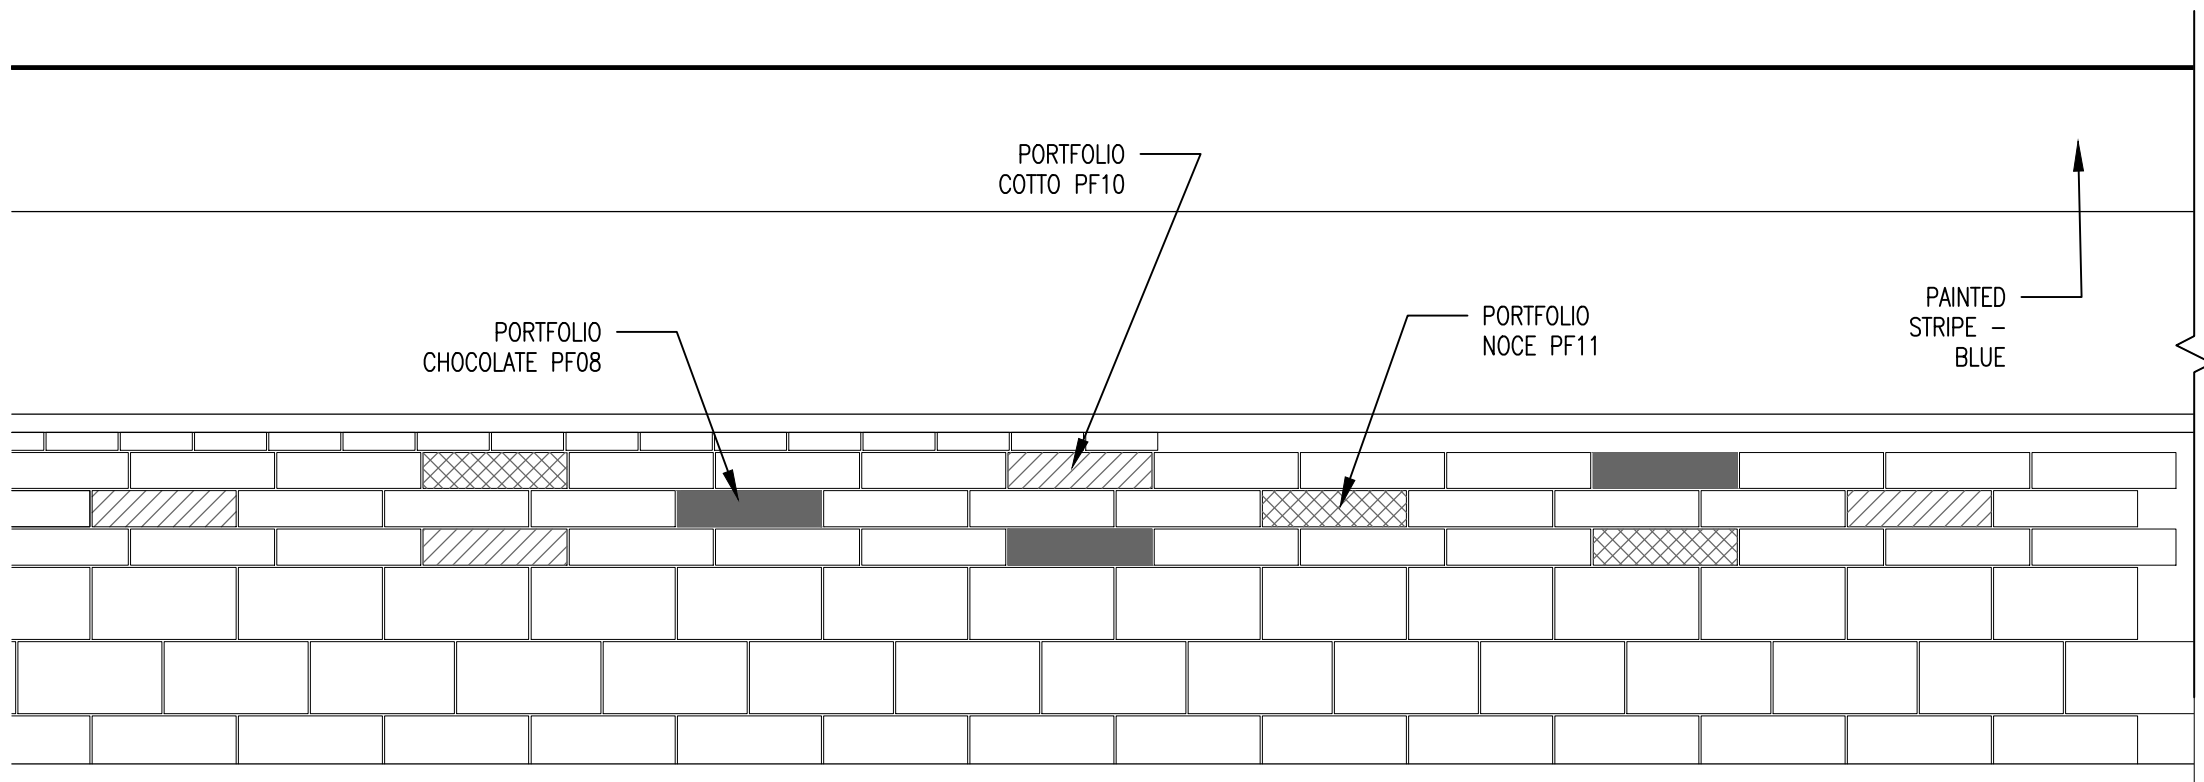

1 ELEM CORRIDORS C108, B 109, A 110
SCALE: 3/8" = 1'-0"

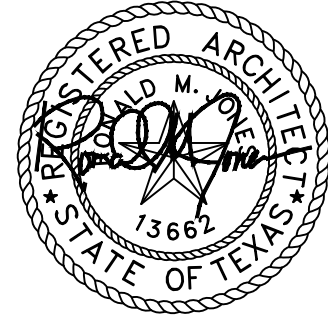

6/3/2019

350 Pine Street, Suite 720
Edison Plaza
Beaumont, Texas 77701
TEL (409) 866-7196
FAX (409) 866-1745
J. ROB CLARK, A.I.A.
RONALD M. JONES, A.I.A.



Architectural Alliance Incorporated

School Security Project

Brookland Independent School District

187 Wildcat Walk

Brookland, TX 75931-0008

6/3/2019
DATE

SHEET NUMBER
ASI-4
PROJECT NUMBER
1854