



Addendum No. 2

Project: **Port Arthur Branch
Renovations**

Date: **4 / 20 / 2022**

All bidders are herewith notified of the following additions, deletions, changes or clarifications to the drawings dated 4/11/2021 and shall be acknowledged as received on the proposal.

Corrections/Clarifications:

1. See attached Sheet F100 First Floor Finish Pattern Plans and Schedule
 - a. Change Exit 110, Stor 130, Elevator 131, Workroom 141. Break Rm 142, Stor 146, and OPS Workroom, 152 from “F1” to “F7”.
 - b. Change Corridor B 143, Corridor C151, MGR Office 153 and Corridor D 154 from “F1” to “F3”.


End of Addendum



Date: 4/20/2022



1 FIRST FLOOR FINISH, PATTERN PLANS AND SCHEDULE
SCALE: NTS

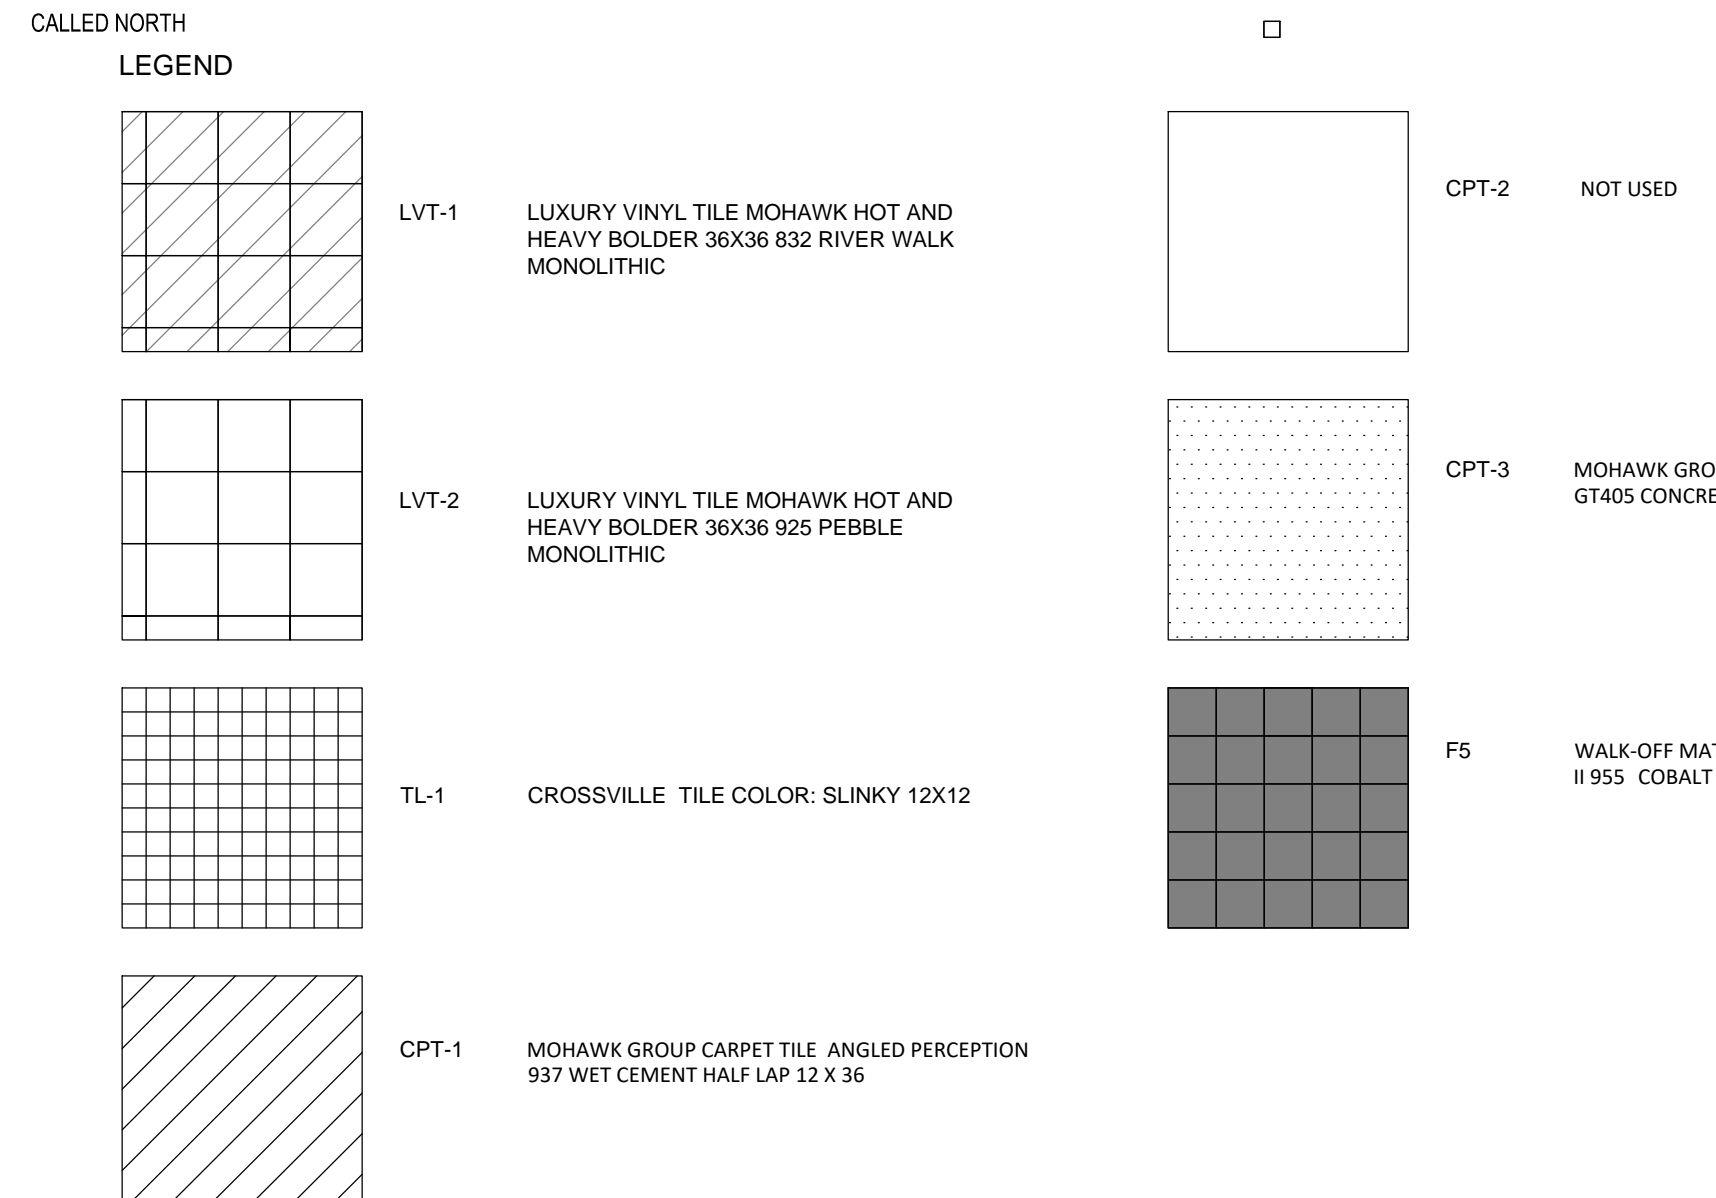

GENERAL NOTE

- WALLS THAT HAVE GRAPHICS WILL HAVE A LEVEL 5 FINISH
- WALLS IN MECHANICAL AREA, ELECTRICAL CLOSETS, ECT WILL BE A LEVEL 1
- WALLS IN ALL OTHER AREAS WILL HAVE LEVEL 4.

ROOM FINISH LEGEND

FLOOR
F1 LVT-1 MOHAWK LUXURY VINYL TILE 36" X 36" HOT AND HEAVY BOLDER 832 RIVER ROCK, MONOLITHIC
F2 TL-1 CROSSVILLE CERAMIC TILE 12" X12" COLOR BLOX SLINKY GROUT/LATICRETE 78 STERLING SILVER
F3 CPT-3 MOHAWK CARPET TILE 12" X 36" (SEE LEGEND AND PATTERN PLAN FOR CARPET LOCATION FIRST FLOOR ONLY F100)
F4 EXISTING CONCRETE TO REMAIN
F5 WO-1 MOHAWK GROUP WALK-OFF CARPET STEP IN STYLE II 24X24 955 COBALT QUARTER TURN
F6 EXISTING TO REMAIN
F7 LVT-2 MOHAWK LUXURY VINYL TILE 36" X 36" HOT AND HEAVY BOLDER 925 PEBBLE, MONOLITHIC
F8 ARMSTRONG STRIATIONS BBT, WARM GRAY 12" X 24" STAGGERED TO MATCH ADJACENT (PATCH)

BASE
B1 WB-1 TARKETT 4 1/2" PERCEPTIONS CONTOUR RUBBER BASE 282 VAPORIZE
B2 SC-2 SCHLUTER DILEX AHK COLOR: ANODIZED ALUMINUM
B3 EXISTING TO REMAIN
B4 WB-1 TARKETT 4 1/2" PERCEPTIONS CONTOUR RUBBER BASE 282 VAPORIZE (PATCH)

WALL
W1 PT-1 PAINTED GYP. BD WALLS COLOR-BENJAMIN MOORE OC-149 DECORATOR'S WHITE-TYPICAL WALL COLOR
W2 CROSSVILLE COLOR BLOX 12X12 PORCELAIN TILE WAINSCOT SLINKY GROUT/LATICRETE 78 STERLING SILVER, ACCENT TILE-CROSSVILLE TL-2A OXBLOOD, TL-2B GOLDENROD, TL-2C IRIS, TL-2D SMOKE AND TL-2E GHOST (SEE ELEVATIONS 1/A400, 2/A400, 2A/A400), PAINT PT2 ABOVE.
W3 EXISTING TO REMAIN
W4 PT-2 PAINTED GYP. BD WALLS COLOR-BENJAMIN MOORE HC-172 REVERE PEWTER(SEE F101 AND F102 FOR ACCENT COLOR LOCATIONS)
W5 PT-3 PAINTED GYP. BD WALLS COLOR-BENJAMIN MOORE HC-166 KENDALL CHARCOAL(SEE F101 AND F102 FOR ACCENT COLOR LOCATIONS)
W6 WILSONART PLASTIC LAMINATE WALL PANEL 7971K-12 UPTOWN WALNUT

CEILING
C1 ACT-1 ARMSTRONG DUNE 2X2
C2 C-1 TAPE TEXTURE AND PAINT GYP. BD. CEILING
C3 NOT USED
C4 EXPOSED STRUCTURE
C5 EXISTING TO REMAIN
C6 SCHINDLER ELEVATOR CEILING WITH LED DOWNLIGHTS - ISLAND DOWNLIGHTS CEILING SATIN STAINLESS STEEL



PLASTIC LAMINATE
PL-1 FORMICA PLASTIC LAMINATE ACCENT 845-AN SPECTRUM RED INFINITI FINISH
PL-2 WILSONART PLASTIC LAMINATE CABINETS 7971K-12 UPTOWN WALNUT
PL-3 WILSONART 7850-60 BEIGEWOOD - WINDOW SILLS

SOLID SURFACE COUNTERTOP
SS-1 LG HAUSYS HI-MACS #005 WHITE GRANITE

ROOM FINISH SCHEDULE

Number	ROOM NAME	FLOOR	BASE	WALLS				CEILING		NOTES
				N	S	E	W	MATL	HEIGHT	
100	VESTIBULE	F5	B1	W1	W1	W1	W1	C1	9'-0"	---
101	STAIRS	F6	B3	W1	W1	W1	W1	C5	9'-0"	---
102	CASH VAULT	F3	B1	W1	W1	W1	W1	C5	8'-0"	---
103	SD VAULT	F3	B1	W1	W1	W1	W1	C5	8'-0"	---
104	COIN	F3	B1	W1	W1	W1	W1	C1	9'-0"	---
105	COUPON BOOTH B	F3	B1	W1	W1	W1	W1	C1	9'-0"	---
106	COUPON BOOTH A	F3	B1	W1	W1	W1	W1	C1	9'-0"	---
107	ASS. MGR OFFICE	F3	B1	W1	W1	W1	W1	C1	9'-0"	---
108	CORRIDOR A	F3	B1	W1	W1	W1	W1	C1	9'-0"	---
109	CONFERENCE	F3	B1	W1	W1	W1	W1	C1	9'-0"	---
110	MECHANICAL	F4	B1	W3	W3	W3	W3	C4	9'-0"	---
111	EX MECH	F4	B1	W3	W3	W3	W3	C4	9'-0"	---
112	BREAK RM	F1	B1	W1	W1	W1	W1	C5	9'-0"	---
113	STAIRS	F6	B3	W1	W1	W1	W1	C5	9'-0"	---
114	ENTRY	F1	B1	W1	W1	W1	W1	C5	9'-0"	---
116	MENS	F2	B2	W2	W2	W2	W2	C1	8'-0"	---
117	WOMENS	F2	B2	W2	W2	W2	W2	C1	8'-0"	---
118	ANTE	F3	B1	W1	W1	W1	W1	C2	8'-0"	---
119	SPKLR	F4	B1	W3	W3	W3	W3	C5	9'-0"	---
120	MSR OFFICE	F3	B1	W1	W1	W1	W1	C5	9'-0"	---
121	MSR OFFICE	F3	B1	W1	W1	W1	W1	C5	9'-0"	---
122	MSR OFFICE	F3	B1	W1	W1	W1	W1	C5	9'-0"	---
123	MSR OFFICE	F3	B1	W1	W1	W1	W1	C5	9'-0"	---
124	MSR OFFICE	F3	B1	W1	W1	W1	W1	C5	9'-0"	---
125	MSR OFFICE	F3	B1	W1	W1	W1	W1	C5	9'-0"	---
126	OFFICE	F3	B1	W1	W1	W1	W1	C5	9'-0"	---
127	OFFICE	F3	B1	W1	W1	W1	W1	C5	9'-0"	---
128	OFFICE	F3	B1	W1	W1	W1	W1	C5	9'-0"	---
129	ELV. PUMP RM	F4	B1	W1	W1	W1	W1	C5	9'-0"	---
130	STOR	F7	B1	W1	W1	W1	W1	C1	9'-0"	---
131	ELEVATOR	F7	B1	W6	W6	W6	W6	C6	9'-0"	---
132	SECRETARY	F3	B2	W1	W1	W1	W1	C1	9'-0"	---
133	SEATING D	F3	---	---	---	---	---	C1	10'-0"	---
134	SEATING E	F3	---	---	---	---	---	C1	10'-0"	---
135	GREETER	F3	---	---	---	---	---	C1	10'-0"	---
136	SEATING C	F3	---	---	---	---	---	C1	10'-0"	---
137	SEATING A	F3	---	---	---	---	---	C1/C2	9'-0"	---
138	SEATING B	F3	B1	W1	W1	W1	W1	C2	9'-0"	---
139	COFFEE	F1	B1	W1	W1	W1	W1	C1/C2	9'-0"	---
140	TELLER BAR	F3	B1	W1	W1	W1	W1	C1	9'-0"	---
141	WORKROOM	F3	B1	W1	W1	W1	W1	C1	9'-0"	---
142	BREAK RM	F7	B1	W1	W1	W1	W1	C1	9'-0"	---
143	CORRIDOR B	F3	B1	W1	W1	W1	W1	C1	9'-0"	---
144	WELLNESS	F3	B1	W1	W1	W1	W1	C1	9'-0"	---
145	ELEC	F6	B3	W3	W3	W3	W3	C5	9'-0"	---
146	STOR	F1	B1	W1	W1	W1	W1	C1	9'-0"	---
147	FLEX SPACE	F3	F1	W1	W1	W1	W1	C1	9'-0"	---
148	JAN	F6	B3	W3	W3	W3	W3	C5	9'-0"	---
149	PASSAGE	F3	B1	W1	W1	W1	W1	C1	9'-0"	---
150	IT	F6	B3	W3	W3	W3	W3	C5	9'-0"	---
151	CORRIDOR C	F3	B1	W1	W1	W1	W1	C1	9'-0"	---
152	OPS WORKROOM	F7	B1	W1	W1	W1	W1	C1	9'-0"	---
153	MGR OFFICE	F3	B1	W1	W1	W1	W1	C1	9'-0"	---
154	CORRIDOR D	F3	B1	W1	W1	W1	W1	C1	9'-0"	---

TAG	ITEM	MANUFACTURER	PRODUCT	FINISH/COLOR	SIZE	NOTES
CPT-1	CARPET TILE	MOHAWK GROUP	ANGLED PERCEPTION	937 WET CEMENT HALF LAP	12 X 36	SCHLUTER FLOOR TRANSITION STRIP AS NEEDED SEE SC-1 BELOW
CPT-2	NOT USED					
CPT-3	CARPET TILE	MOHAWK GROUP	COLOR BALANCE GT405	CONCRETE 839 HALF LAP	12 X 36	SCHLUTER FLOOR TRANSITION STRIP AS NEEDED SEE SC-1 BELOW
LVT-1	LUXURY VINYL TILE	MOHAWK GROUP	HOT AND HEAVY BOLDER	832 RIVER ROCK MONOLITHIC	36 X 36	SCHLUTER FLOOR TRANSITION STRIP AS NEEDED SEE SC-1 BELOW
WO-1	WALK-OFF MAT	MOHAWK GROUP	STEP IN STYLE II	955 COBALT QUARTER TURN	24 X 24	
TL-1	CERAMIC TILE	CROSSVILLE	CURSIVE	SLINKY	12X12	
LVT-2	LUXURY VINYL TILE	MOHAWK GROUP	HOT AND HEAVY BOLDER	925 PEBBLE MONOLITHIC	36 X 36	SCHLUTER FLOOR TRANSITION STRIP AS NEEDED SEE SC-1 BELOW
BASE						
WB-1	WALL BASE	TARKETT	PERCEPTIONS	282 VAPORIZE	4 1/4" CONTOUR	
SC-2	WALL/FLOOR BASE	SCHLUTER DILEX AHK	SCHLUTER SYSTEMS	ANODIZED ALUMINUM		
WALL						
WC-1	WALLCOVERING	FILZFELT	TRIANGLE 90 BLOCK	170 ASCHE	12" TRIANGL E	BY OWNER, NOT IN CONTRACT
AC-1	WALLCOVERING - ACCENT	FILZFELT	TRIANGLE 90 BLOCK	274 SENF	12" TRIANGL E	BY OWNER, NOT IN CONTRACT
AC-2	WALLCOVERING - ACCENT	FILZFELT	TRIANGLE 90 BLOCK	150 WEIB	12" TRIANGL E	BY OWNER, NOT IN CONTRACT
AC-3	WALLCOVERING - ACCENT	FILZFELT	TRIANGLE 90 BLOCK	312 LAGUNE	12" TRIANGL E	BY OWNER, NOT IN CONTRACT
AC-4	WALLCOVERING ACCENT	FILZFELT	TRIANGLE 90 BLOCK	125 TOMATE	12" TRIANGL E	BY OWNER, NOT IN CONTRACT
TL-2A	CERAMIC TILE	CROSSVILLE	CURSIVE	OXBLOOD	6" TRIANGLE	
TL-2B	CERAMIC TILE	CROSSVILLE	CURSIVE	GOLDENROD	6" TRIANGLE	
TL-2C	CERAMIC TILE	CROSSVILLE	CURSIVE	IRIS	6" TRIANGLE	
TL-2D	CERAMIC TILE	CROSSVILLE	CURSIVE	SMOKE	6" TRIANGLE	
TL-2E	CERAMIC TILE	CROSSVILLE	CURSIVE	GHOST	6" TRIANGLE	
WD-1	ACCENT WOOD	TG1 V-MATCH HICKORY		7971 UPTOWN WALNUT	3/4" X 4 1/4"	
L-5	LEVEL 5 FINISH					
CEILING						
ACT-1	ACOUSTICAL TILE	ARMSTRONG	DUNE 24" X 24"			
C-1	GYPSON BOARD CEILING		5/8" GYP. BD. CEILING ON METAL STUDS			
EX-1	EXISTING TO REMAIN					
WALL PAINT						
PT-1	TYPICAL WALL	BENJAMIN MOORE	OC-149 DECORATOR'S WHITE			EGGSHALL
PT-2	TYPICAL WALL	BENJAMIN MOORE	HC-172 REVERE PEWTER			EGGSHALL
PT-3	TYPICAL WALL	BENJAMIN MOORE	HC-166 KENDALL CHARCOAL			EGGSHALL
PT-4	ACCENT COLOR	BENJAMIN MOORE	3003-10 MILLION DOLLAR RED			EGGSHALL
MILLWORK PLASTIC LAMINATE						
PL-1	PLASTIC LAMINATE	FORMICA	845-AN SPECTRUM RED			MILLWORK
PL-2	PLASTIC LAMINATE	WILSONART	7971 UPTOWN WALNUT			MILLWORK
PL-3	PLASTIC LAMINATE	WILSONART	7850-60 BEIGEWOOD			NEW WINDOW SILLS
MILLWORK COUNTERTOP						
SS-1	SOLID SURFACE	LG HAUSYS	HI-MACS	G005 WHITE GRANITE		
TRANSITIONS						
SC-1	CARPET/TILE TRANSITION STRIP	SCHLUTER SCHIENE STRIP	SCHLUTER SYSTEMS	FINISH: ANODIZED ALUMINUM		TRANSITION BETWEEN LVT AND CARPET
TOILET PARTITION						
TP-1	PHENOLIC PARTITION	ASI		SILVER GRAY #8000		

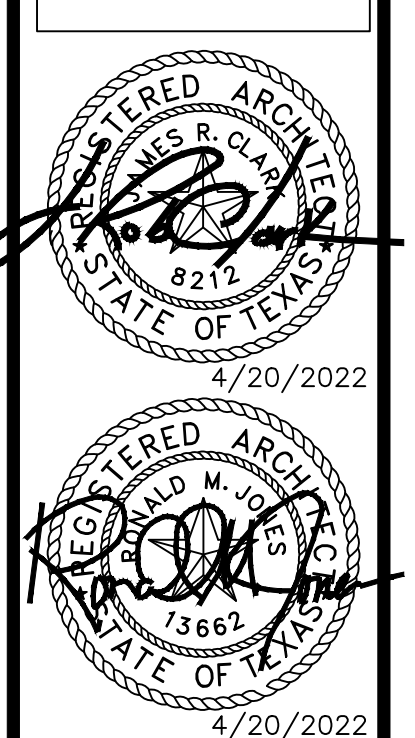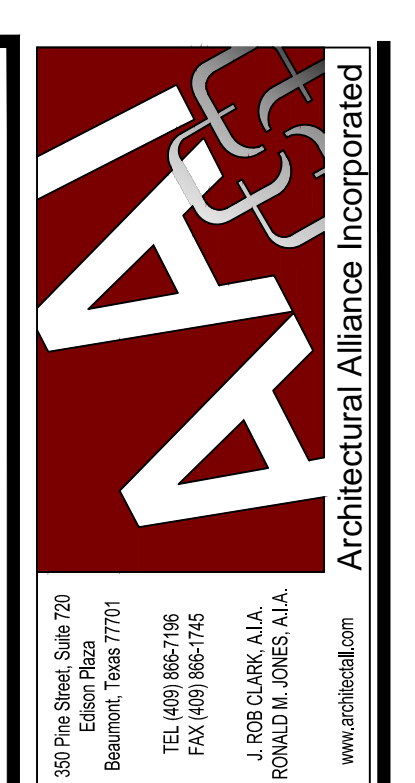

PORT ARTHUR BRANCH RENOVATION
5Point Credit Union
4401 Hwy 73
Port Arthur, TX 77642

ISSUED FOR SCHEMATIC DESIGN DATE: 9/7/2021
DESIGN DEVELOPMENT DATE: 3/1/2022
BIDS & CONSTRUCTION DATE: 4/1/2022
REVISION: 1 DATE: 04-14-2022
REVISION: 2 DATE: 04-20-2022
REVISION: DATE:
DRAWINGS SHEET TITLE
FIRST FLOOR FINISH, PATTERN PLANS AND SCHEDULE
SHEET NUMBER
F100
21041
PROJECT NUMBER