
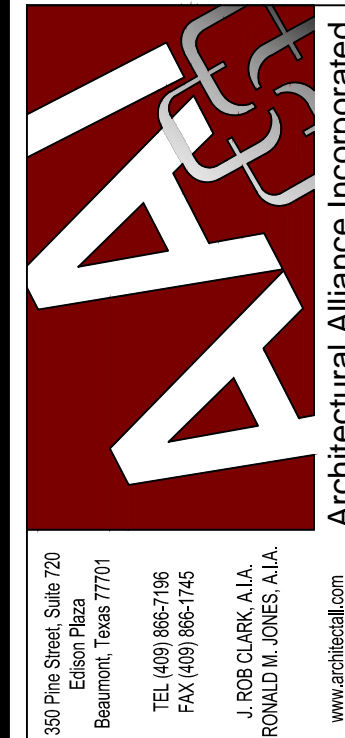


1 BUILDING F
 SCALE: 3/32" = 1'-0"

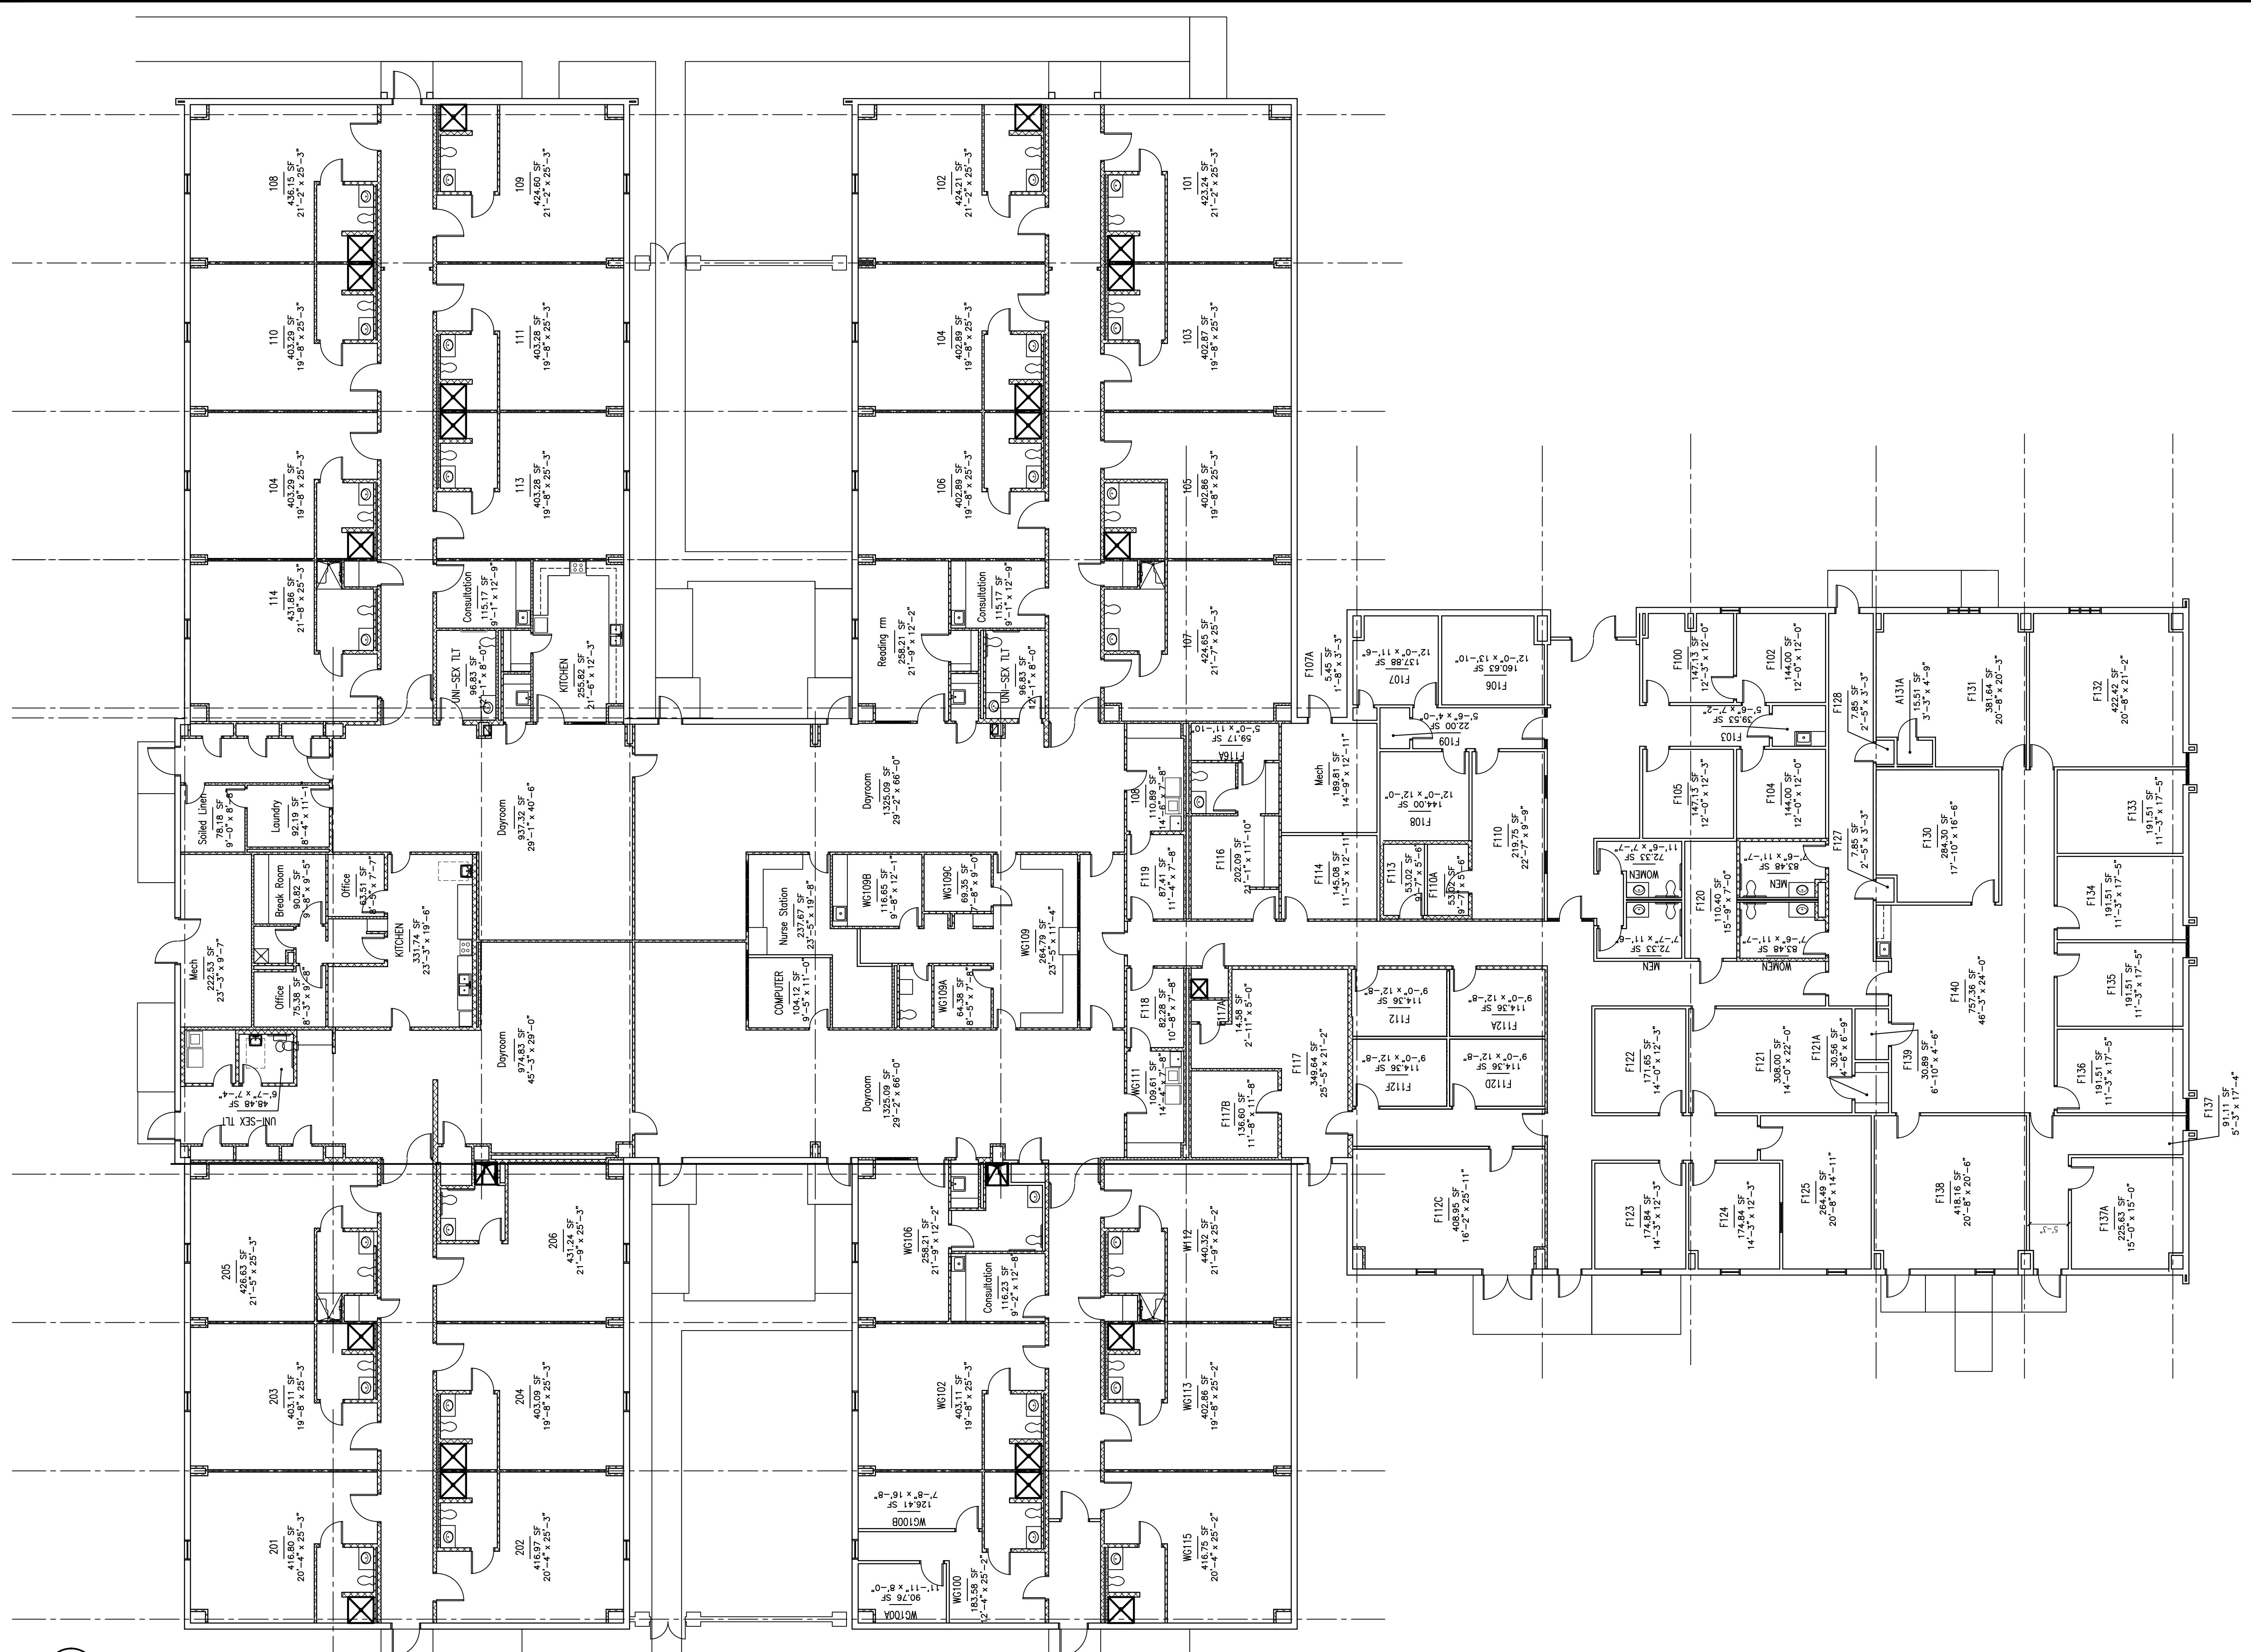

JAMES R. CLARK, AIA
 TEXAS REG. # 8212
 DATE: 7/13/2022
 THIS DOCUMENT MAY NOT
 BE USED FOR BIDDING,
 PERMIT, OR CONSTRUCTION
 PURPOSES.

RONALD M. JONES, AIA
 TEXAS REG. # 13662
 DATE: 7/13/2022
 THIS DOCUMENT MAY NOT
 BE USED FOR BIDDING,
 PERMIT, OR CONSTRUCTION
 PURPOSES.

CO WILSON MIDDLE SCHOOL
 Client's Name

ISSUED FOR	<input checked="" type="checkbox"/>
SCHEMATIC DESIGN	<input type="checkbox"/>
DATE: 1/5/2021	
DESIGN DEVELOPMENT	<input type="checkbox"/>
DATE:	
BIDS & CONSTRUCTION	<input type="checkbox"/>
DATE:	
REVISION:	
DATE:	
REVISION:	
DATE:	
REVISION:	
DATE:	

DRAWINGS SHEET TITLE	BUILDING PLAN F
SHEET NUMBER	F
PROJECT NUMBER	20008F

Project Town: XX 00000

Project Sheet