

350 Pine Street, Suite 720  
 Houston, Texas 77002  
 Telephone: (713) 865-1196  
 Fax: (713) 865-1195  
 J. ROB CLARK, AIA  
 RONALD M. JONES, AIA  
 www.aiaarchitect.com

JAMES R. CLARK, AIA  
 TEXAS REG.# 6212  
 DATE: 5/19/2021  
 THIS DOCUMENT MAY NOT  
 BE USED FOR BIDDING,  
 PERMIT, OR CONSTRUCTION  
 PURPOSES.

RONALD M. JONES, AIA  
 TEXAS REG.# 13662  
 DATE: 5/19/2021  
 THIS DOCUMENT MAY NOT  
 BE USED FOR BIDDING,  
 PERMIT, OR CONSTRUCTION  
 PURPOSES.

Beaumont, TX 77701

**BUILDING B**  
 Spindletop MHR Services



2750 South 8th

ISSUED FOR SCHEMATIC DESIGN	<input checked="" type="checkbox"/>
DATE:	
DESIGN DEVELOPMENT	<input type="checkbox"/>
DATE:	
BIDS & CONSTRUCTION	<input type="checkbox"/>
DATE:	
REVISION:	
DATE:	
REVISION:	
DATE:	
REVISION:	
DATE:	

DRAWINGS SHEET TITLE  
**BUILDING B**

SHEET NUMBER  
**B**

21008B  
 PROJECT NUMBER

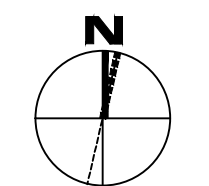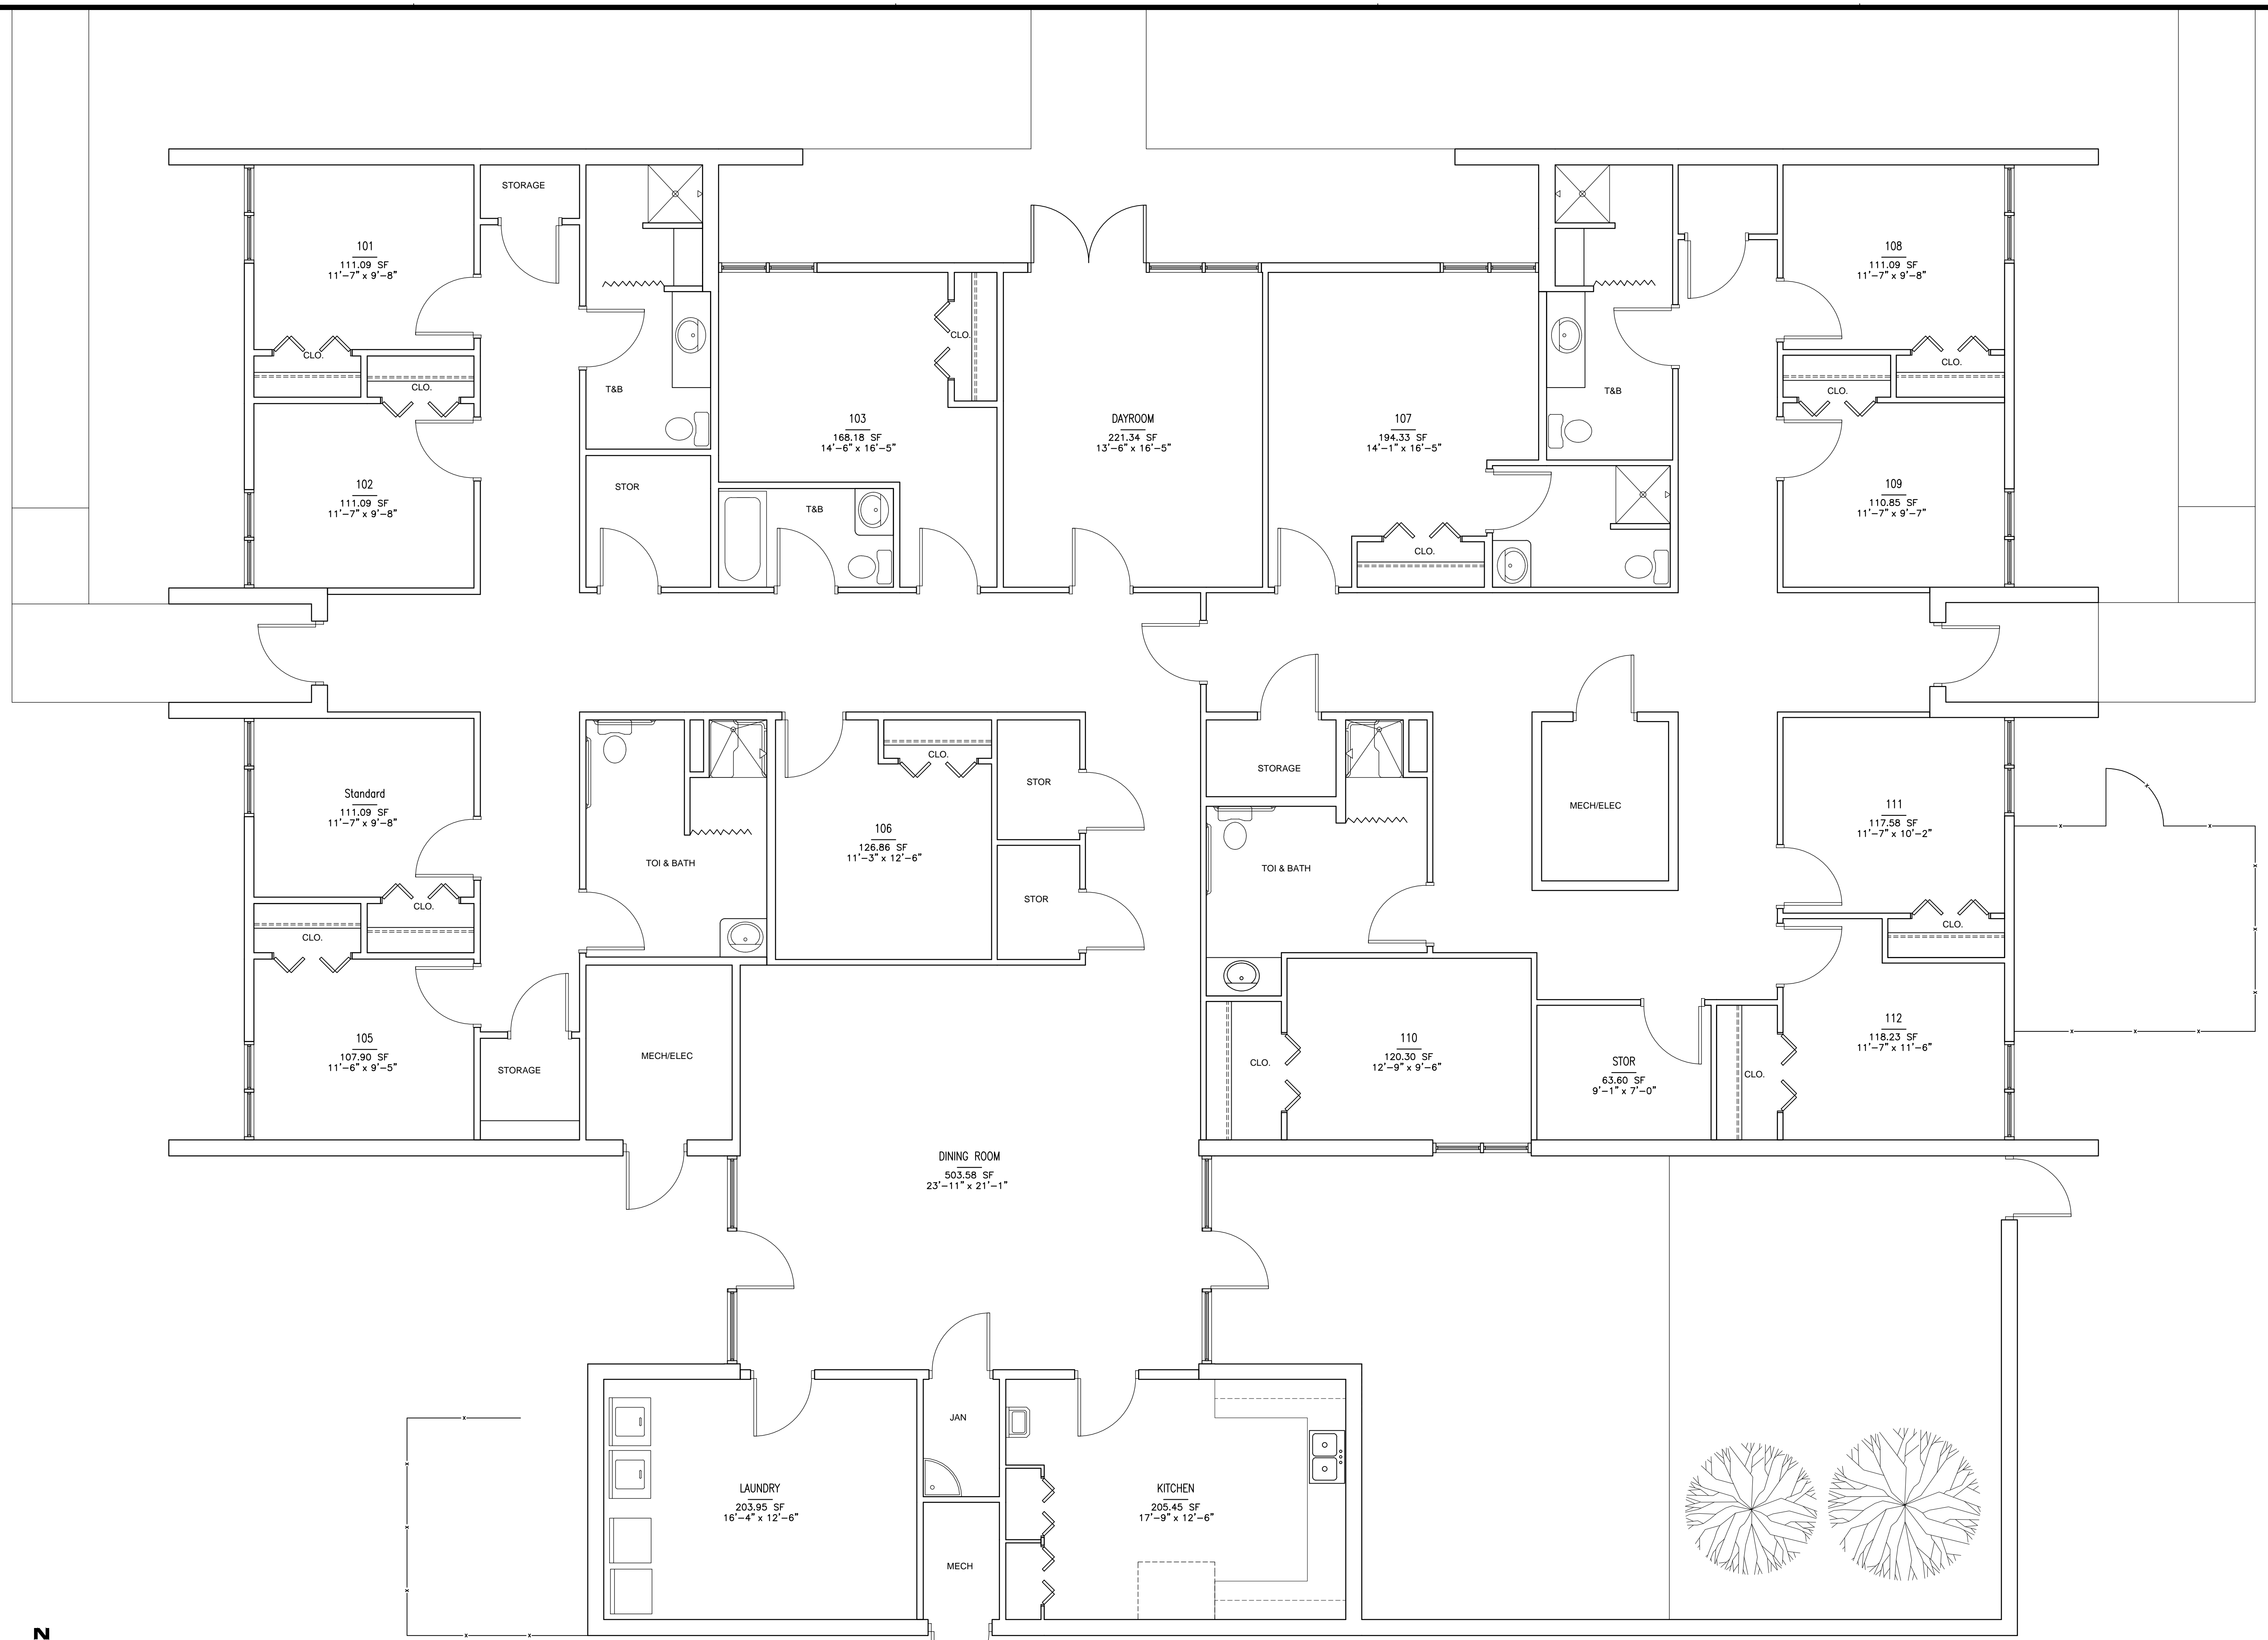

**1** BUILDING B  
 SCALE: 1/4" = 1'-0"