
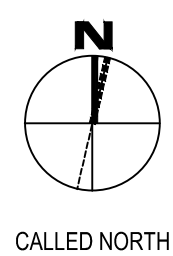


ISSUED FOR SCHEMATIC DESIGN	<input checked="" type="checkbox"/>
DATE: 1/26/2021	
DESIGN DEVELOPMENT	<input type="checkbox"/>
DATE: ---	
BIDS & CONSTRUCTION	<input type="checkbox"/>
DATE: ---	
REVISION:	
DATE: _____	
REVISION:	
DATE: _____	
REVISION:	
DATE: _____	

DRAWINGS SHEET TITLE  
**BUILDING C**

SHEET NUMBER  
**C**  
 21008C  
 PROJECT NUMBER

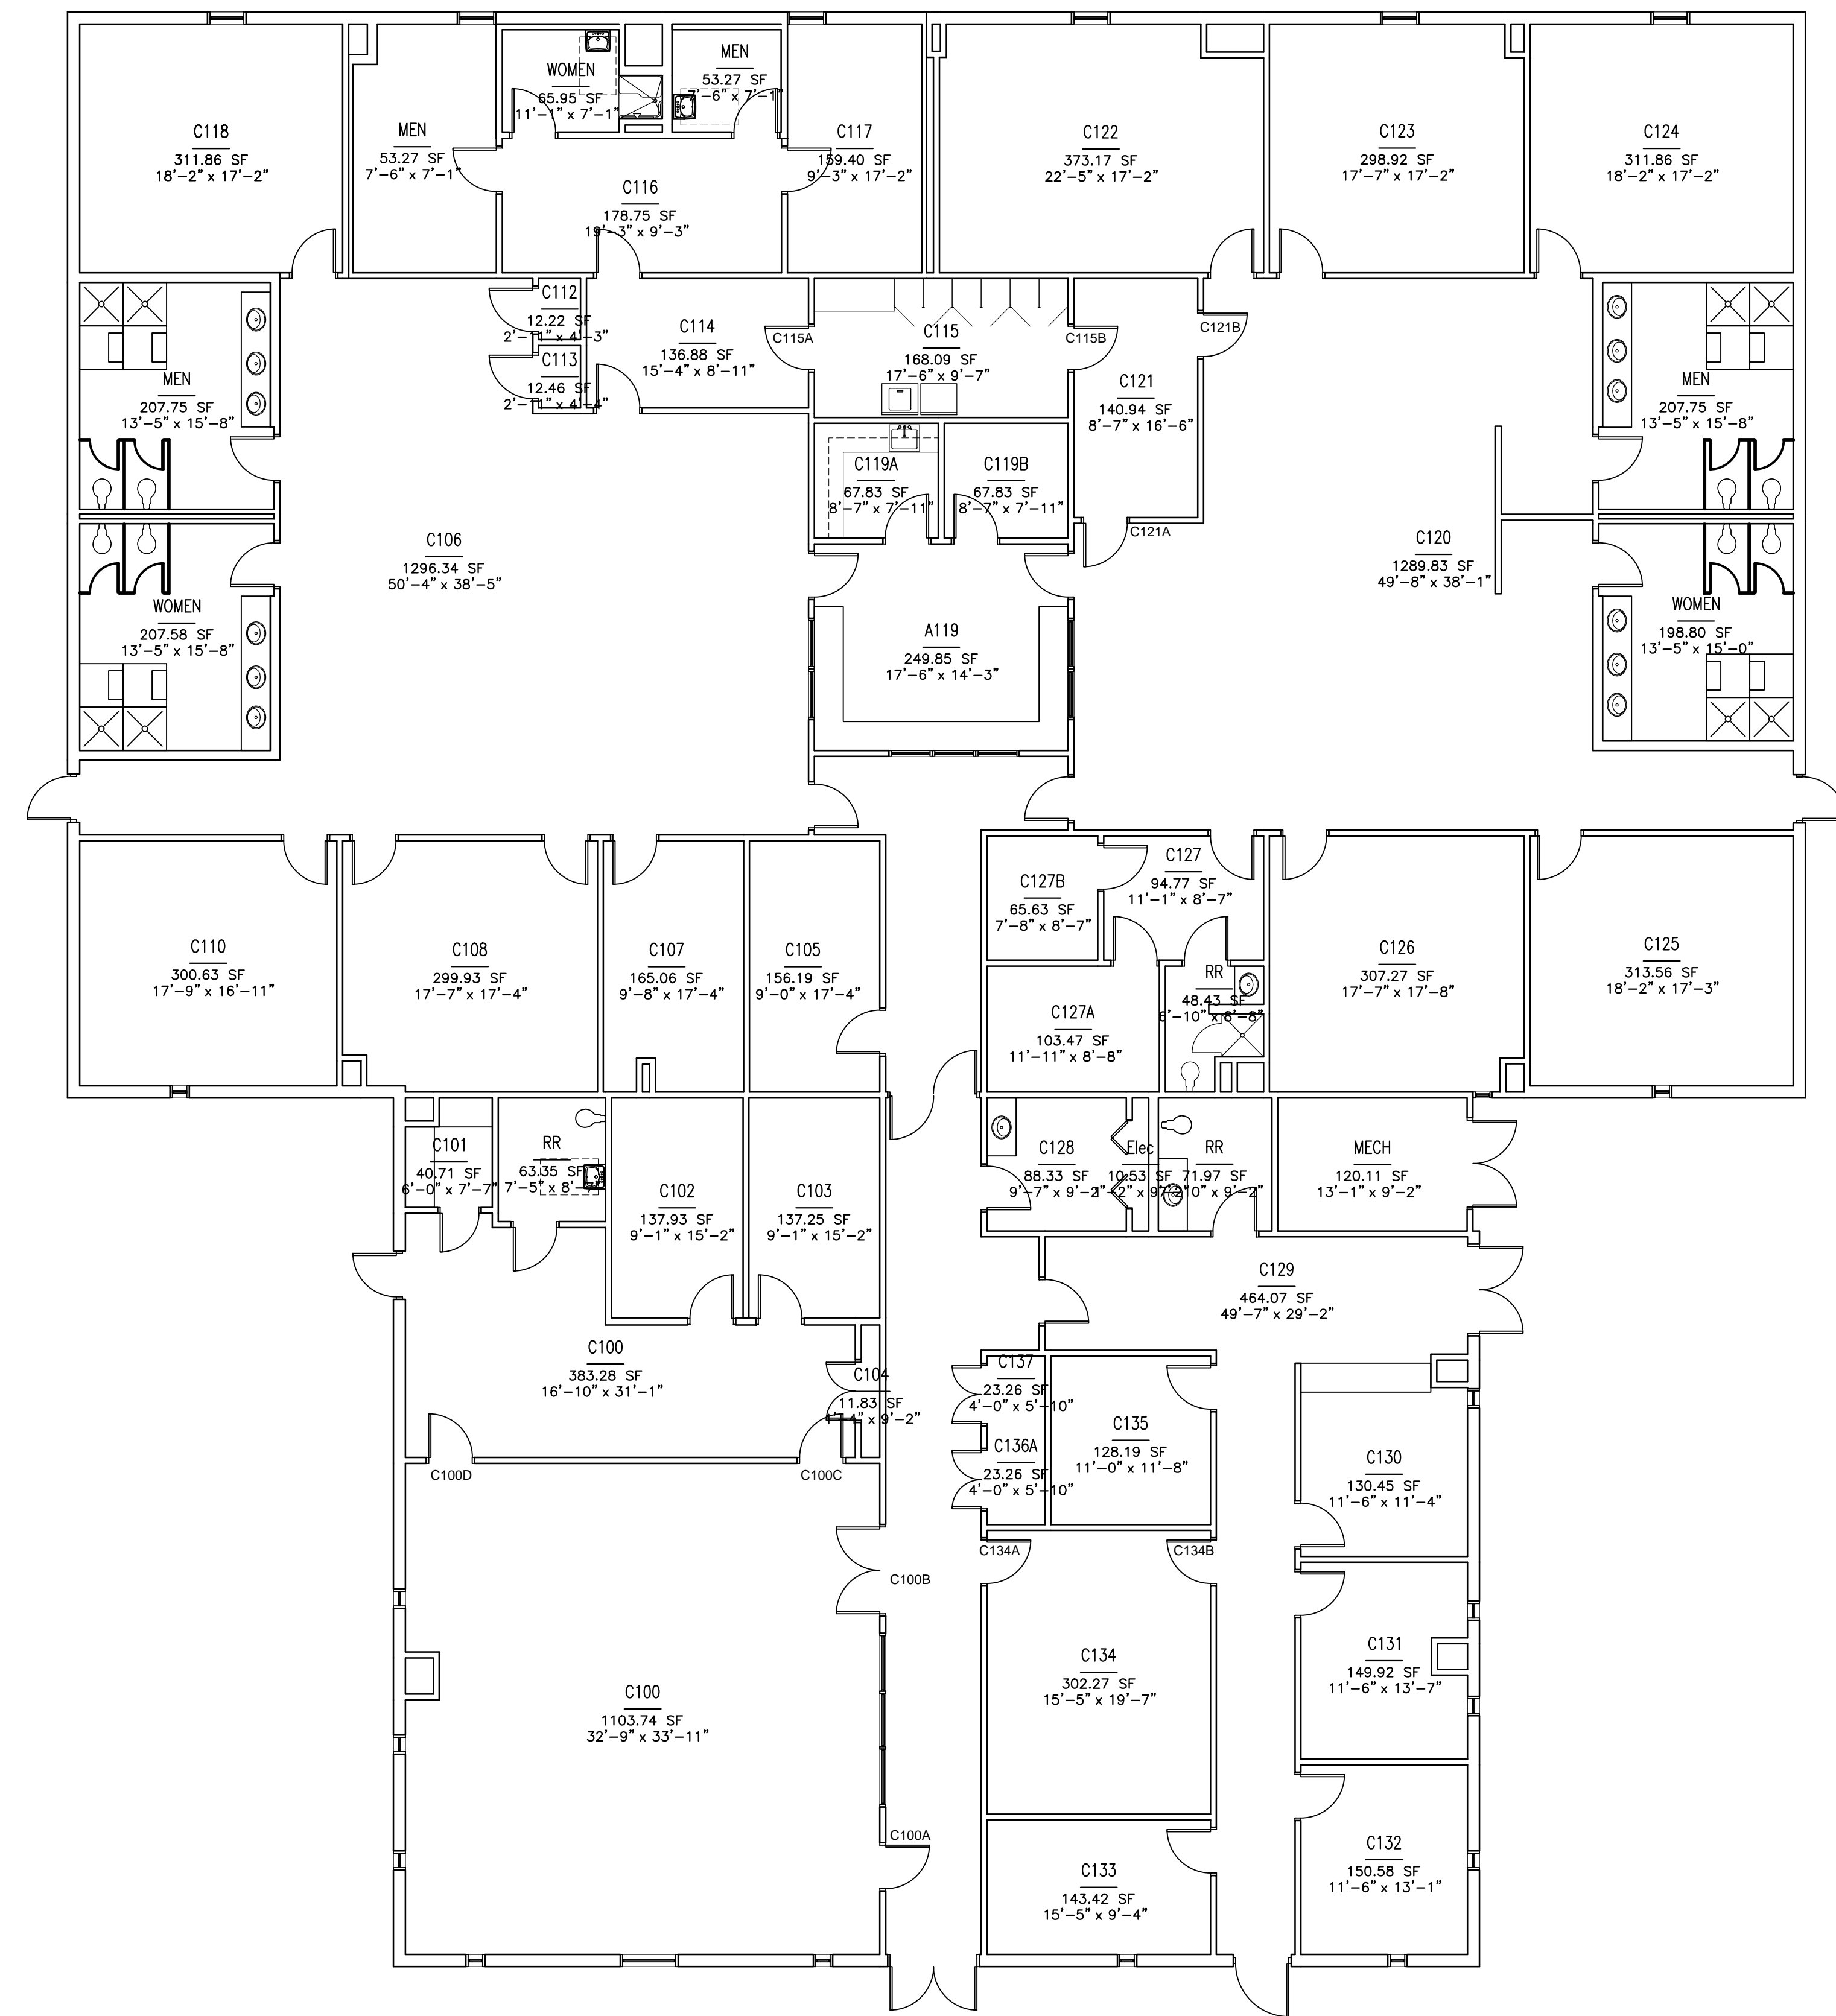

**1** BUILDING C  
 SCALE: 1/8" = 1'-0"