



SAVED: WENDYS
 PLOT: WENDY STANLEY
 PLOT DATE: 10/14/2022 8:48 AM
 SHEET SIZE: ARCH (standard D) (36.00 x 24.00 inches)

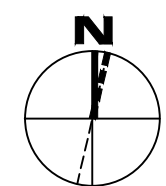

1 HOPE CENTER BUILDING
 SCALE: 1/4" = 1'-0"

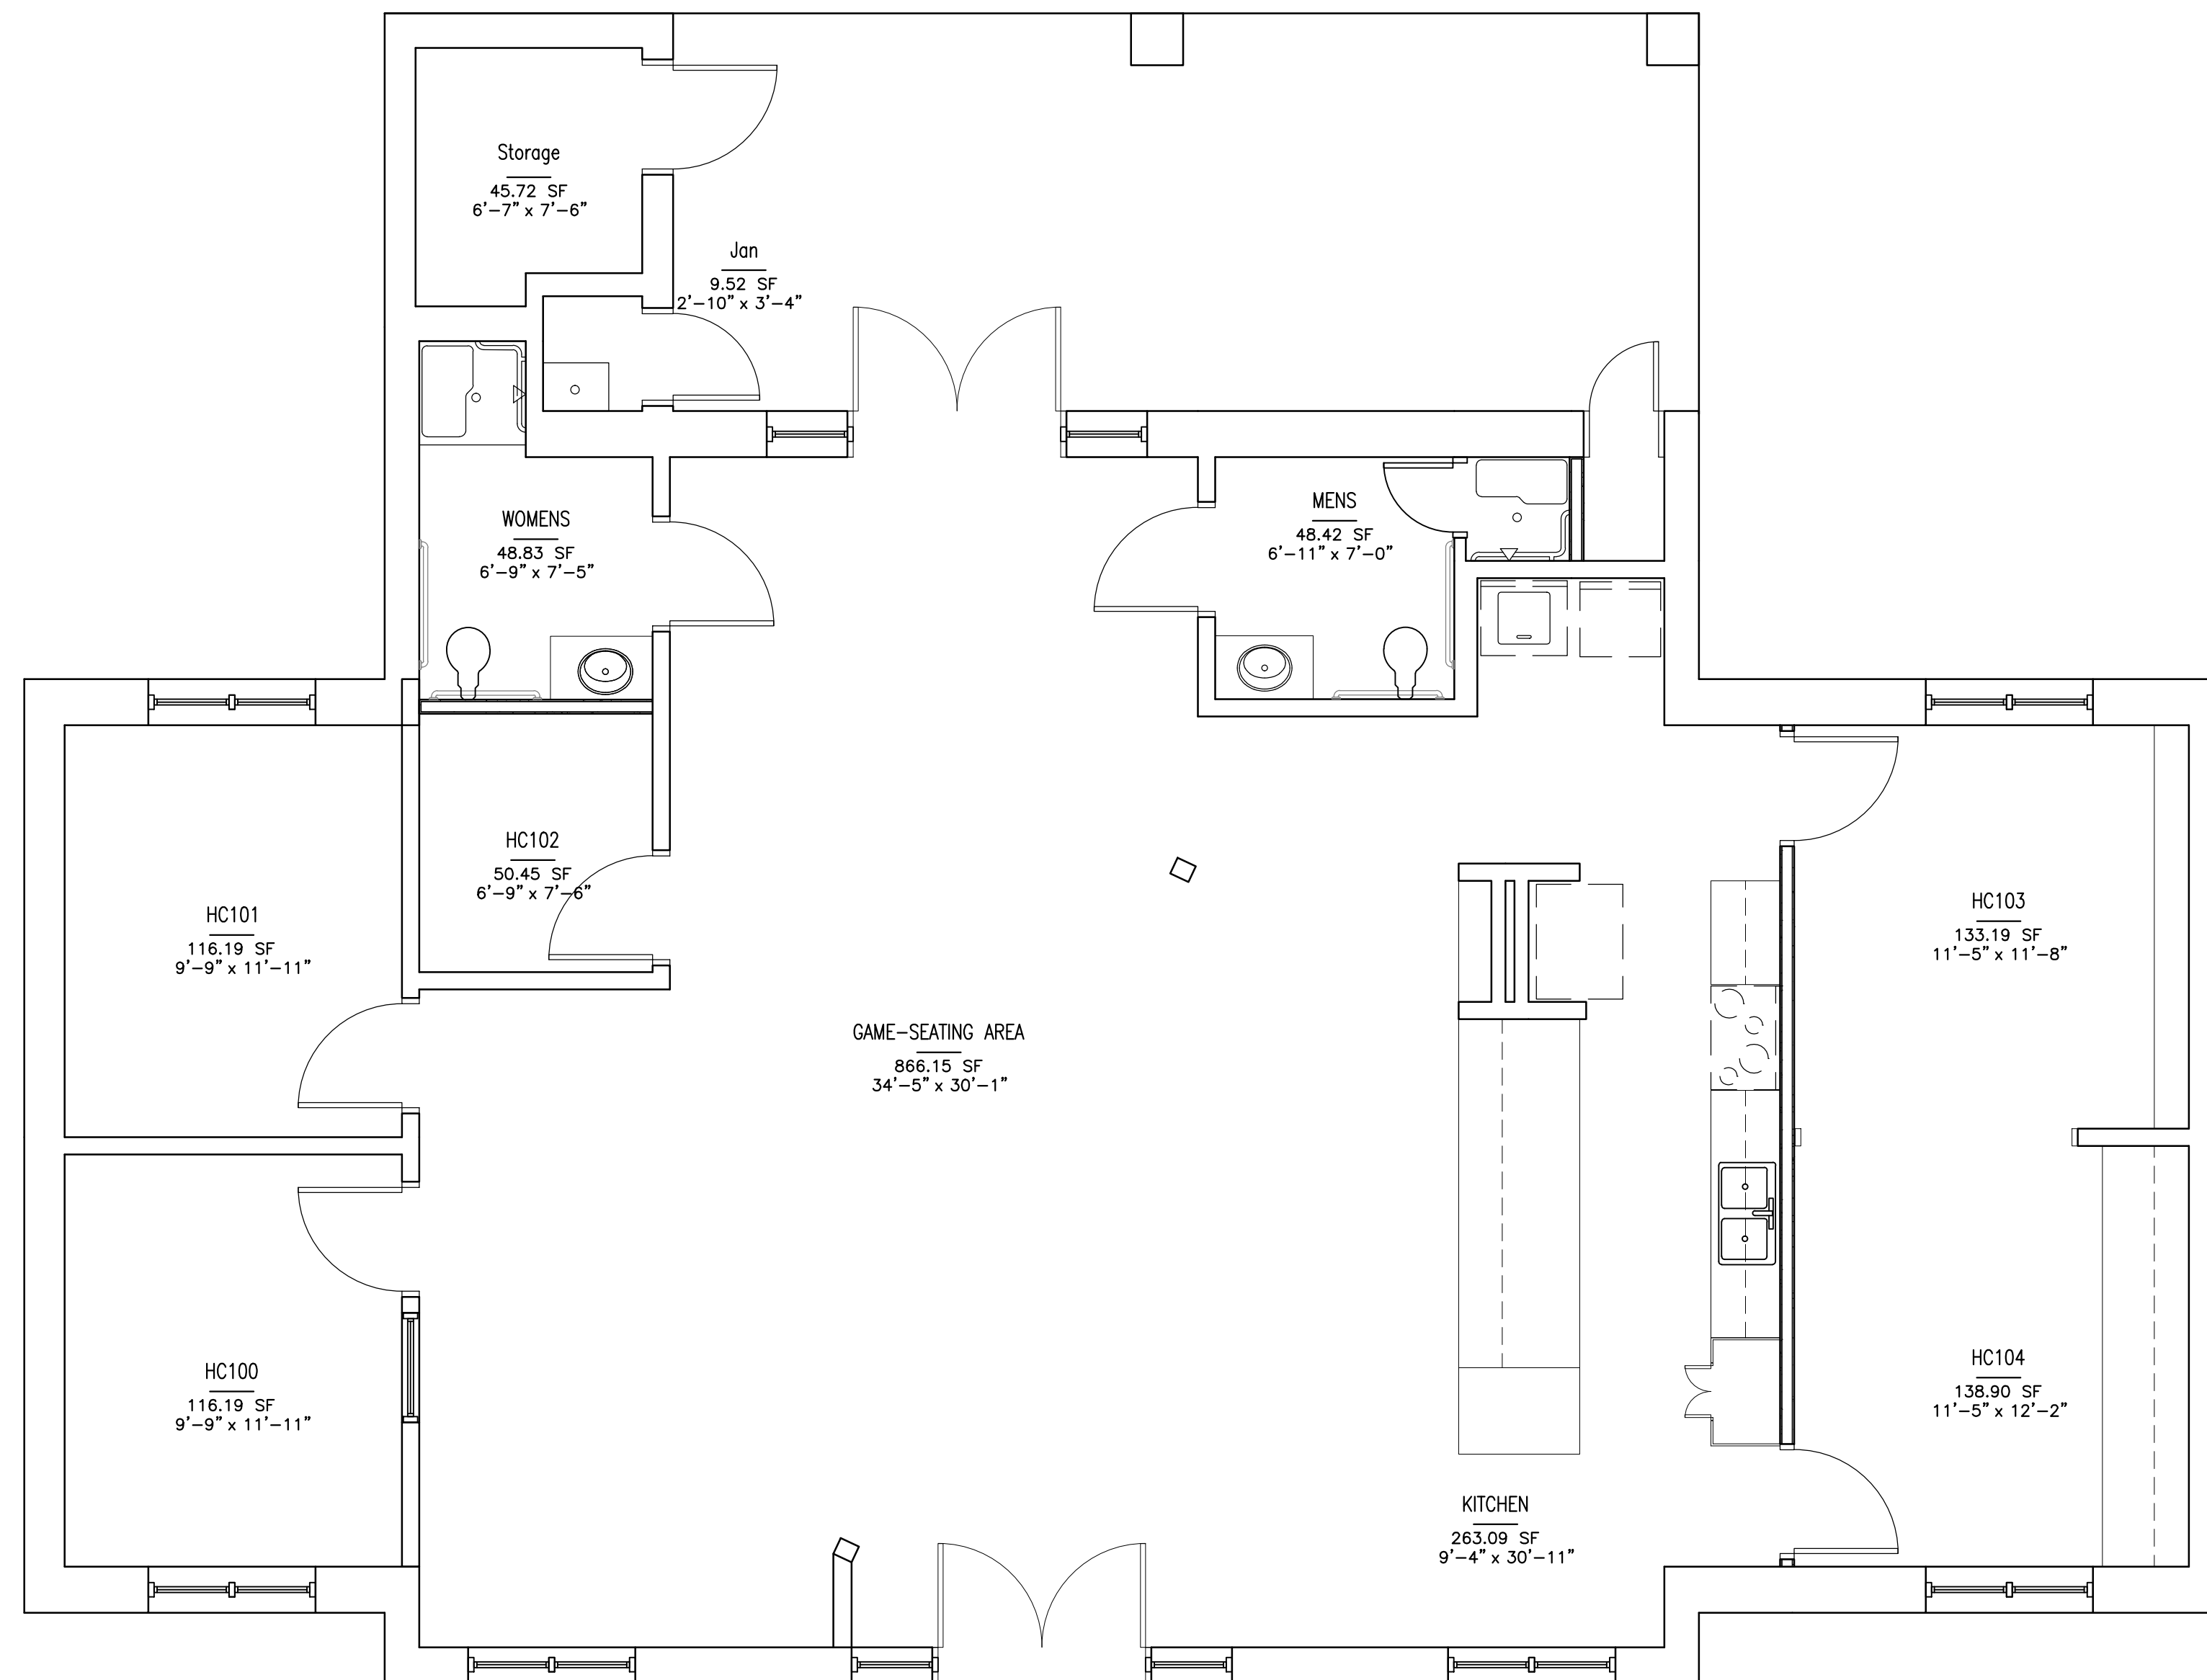

3075 S. Loop West, Suite 720
 Beaumont, Texas 77701
 TEL: (409) 886-1146
 FAX: (409) 886-1146
 J. ROBB CLARK, A.I.A.
 RONALD M. JONES, A.I.A.
 www.archall.com

JAMES R. CLARK, AIA
 TEXAS REG. # 8212
 DATE: 10/14/2022
 THIS DOCUMENT MAY NOT
 BE USED FOR BIDDING,
 PERMIT, OR CONSTRUCTION
 PURPOSES.

RONALD M. JONES, AIA
 TEXAS REG. # 13662
 DATE: 10/14/2022
 THIS DOCUMENT MAY NOT
 BE USED FOR BIDDING,
 PERMIT, OR CONSTRUCTION
 PURPOSES.

HOPE CENTER
 Spindletop Center
 Beaumont, TX 77701

HOPE CENTER
 Spindletop Center
 2725 S. 8th Street

ISSUED FOR SCHEMATIC DESIGN	<input checked="" type="checkbox"/>
DATE:	
DESIGN DEVELOPMENT	<input type="checkbox"/>
DATE:	
BIDS & CONSTRUCTION	<input type="checkbox"/>
DATE:	
REVISION:	
DATE:	
REVISION:	
DATE:	
REVISION:	
DATE:	

DRAWINGS SHEET TITLE
HOPE CENTER BUILDING

SHEET NUMBER
HC
 22043
 PROJECT NUMBER