
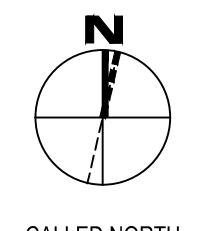


350 Pine Street, Suite 720  
Houston, Texas 77002  
Phone: (713) 771-7701  
TEL: (409) 865-1196  
FAX: (409) 865-1195  
J. ROB CLARK, AIA  
RONALD M. JONES, AIA  
www.aiaarchitect.com

JAMES R. CLARK, AIA  
TEXAS REG.# 8212  
DATE: 11/15/2022  
THIS DOCUMENT MAY NOT  
BE USED FOR BIDDING,  
PERMIT, OR CONSTRUCTION  
PURPOSES.

RONALD M. JONES, AIA  
TEXAS REG.# 13662  
DATE: 11/15/2022  
THIS DOCUMENT MAY NOT  
BE USED FOR BIDDING,  
PERMIT, OR CONSTRUCTION  
PURPOSES.

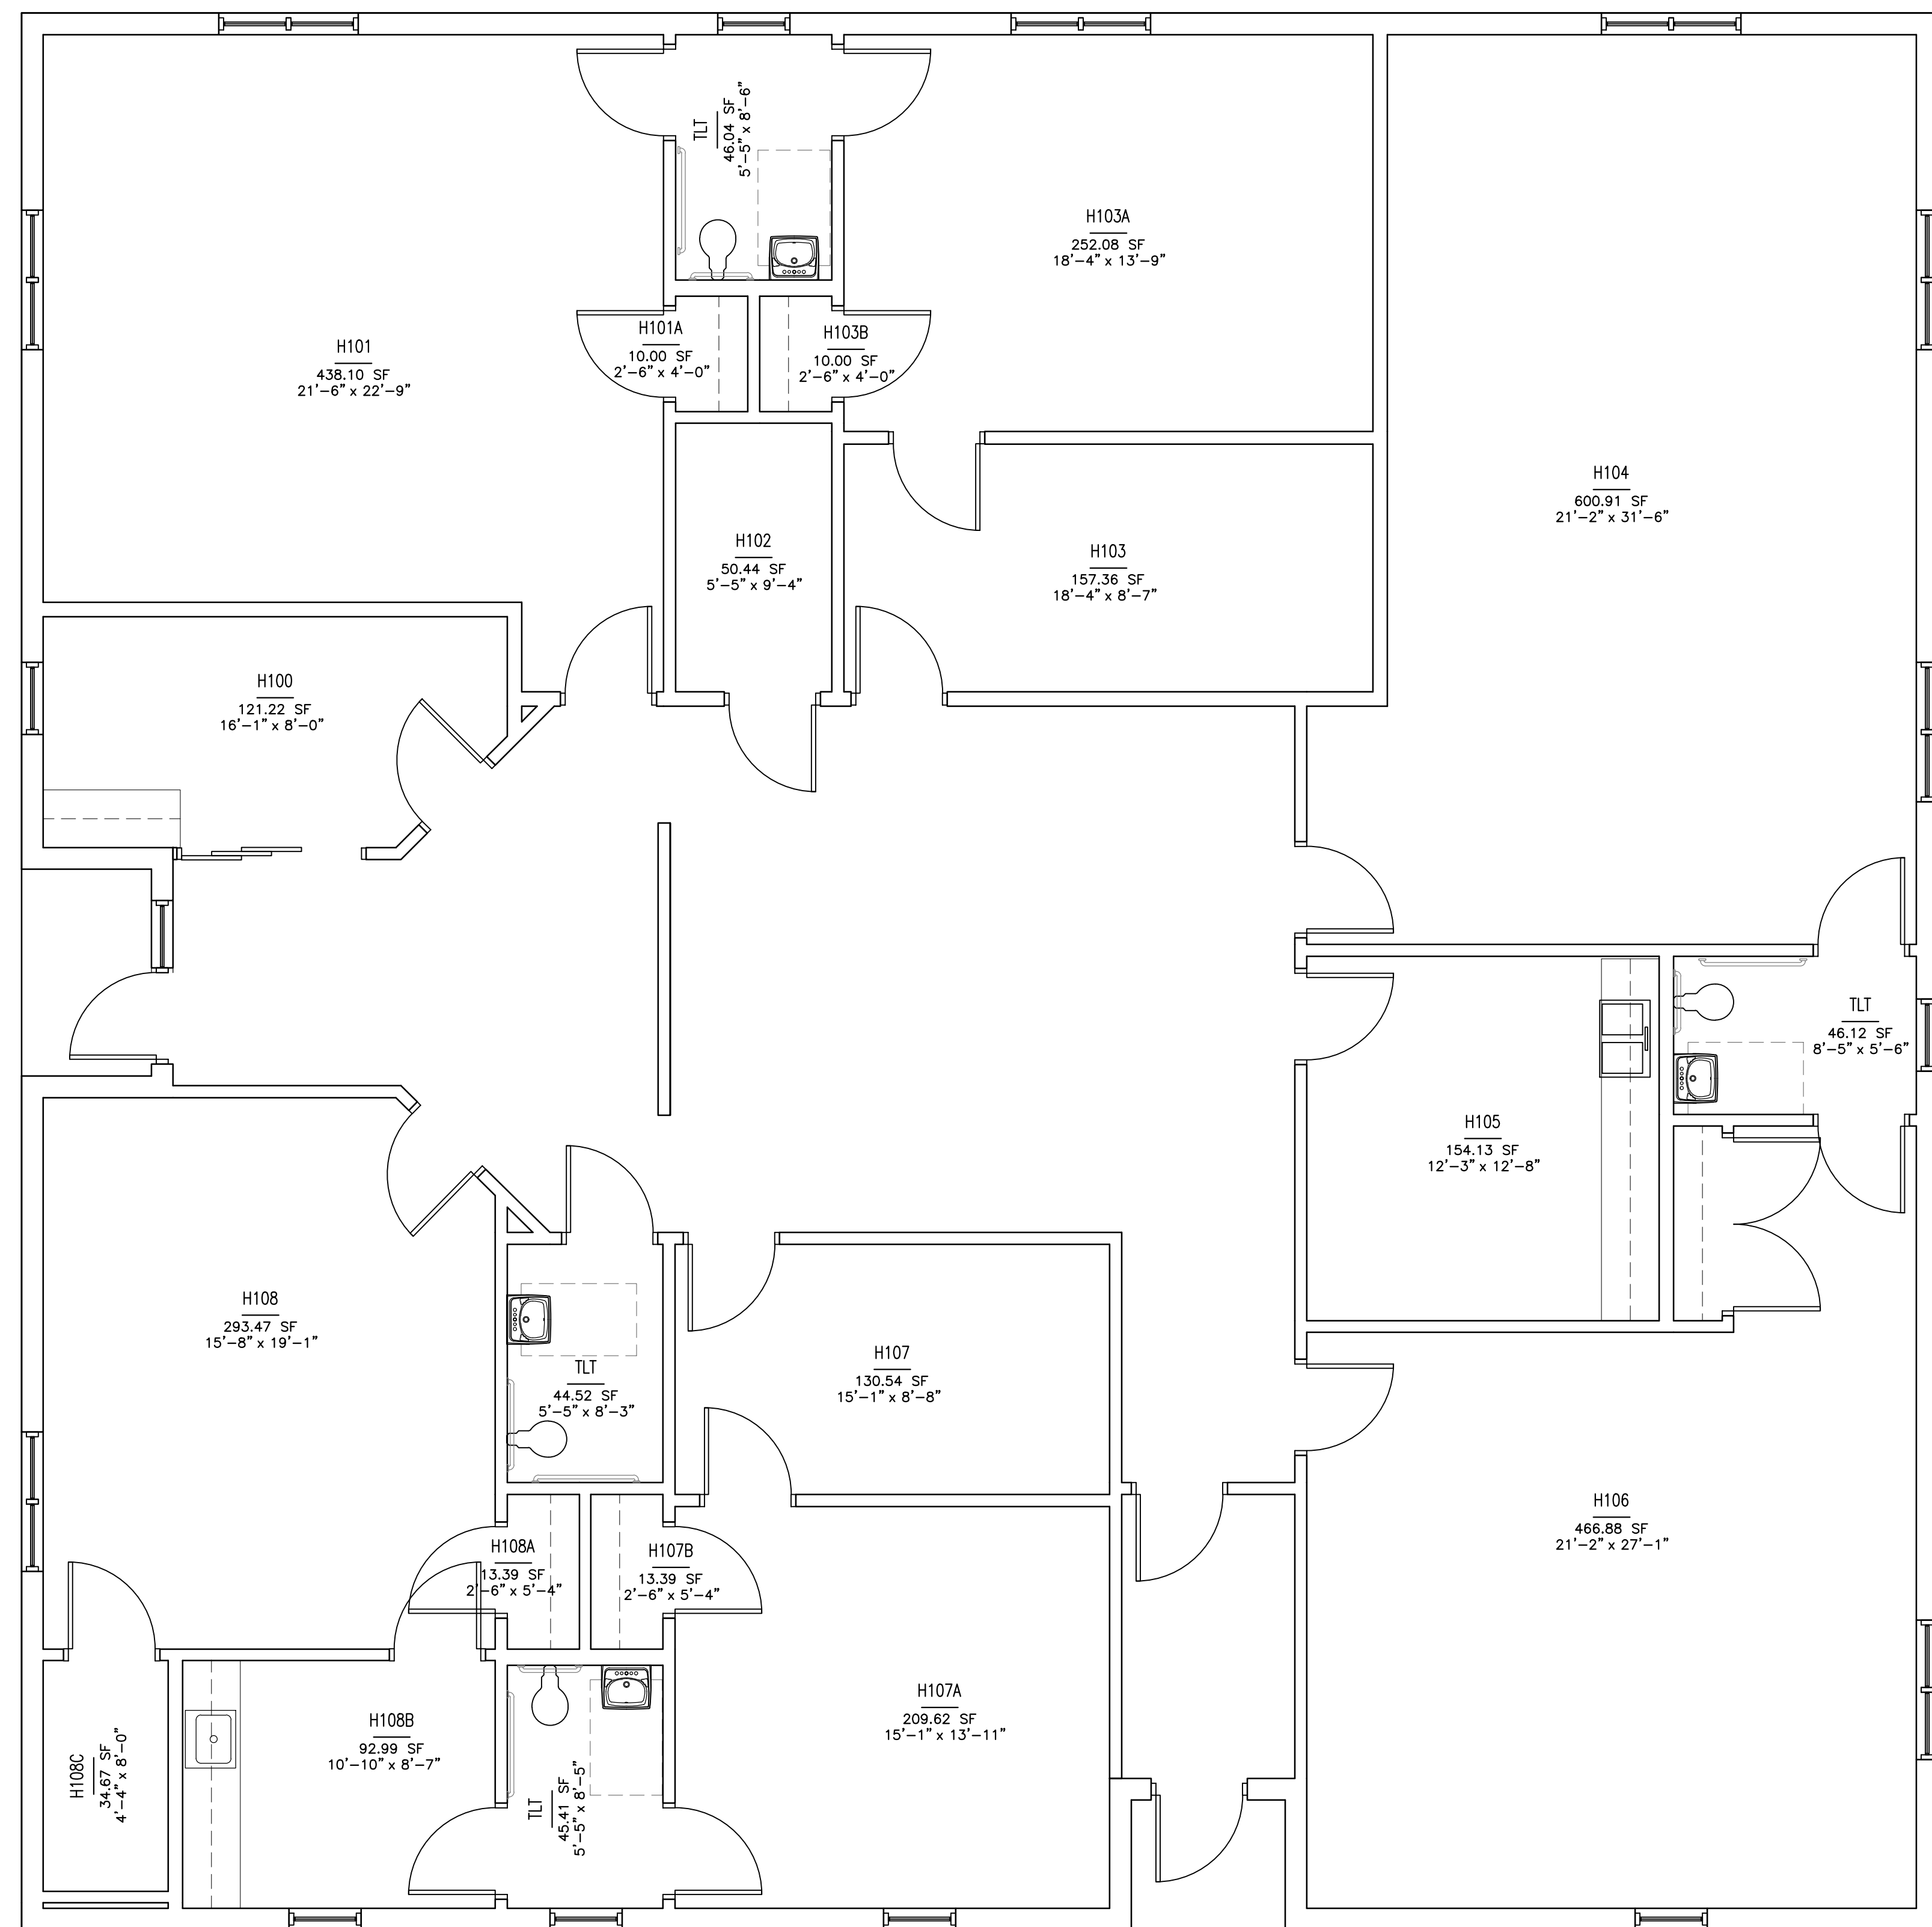

1 CEO/HR BUILDING  
SCALE: 1/4" = 1'-0"

CALLED NORTH

Project City: TX Zip Code  
Project Address  
Owner's Name

ISSUED FOR SCHEMATIC DESIGN   
DATE: . . .  
DESIGN DEVELOPMENT   
DATE: . . .  
BIDS & CONSTRUCTION   
DATE: . . .  
REVISION: . . .  
DATE: . . .  
REVISION: . . .  
DATE: . . .  
REVISION: . . .  
DATE: . . .

DRAWINGS SHEET TITLE  
CEO/HR BUILDING  
SHEET NUMBER  
CEO HR  
22048  
PROJECT NUMBER