



JAMES R. CLARK, AIA
 TEXAS REG.# 8212
 DATE: 1/25/2023
 THIS DOCUMENT MAY NOT
 BE USED FOR BIDDING,
 PERMIT, OR CONSTRUCTION
 PURPOSES.

RONALD M. JONES, AIA
 TEXAS REG.# 13662
 DATE: 1/25/2023
 THIS DOCUMENT MAY NOT
 BE USED FOR BIDDING,
 PERMIT, OR CONSTRUCTION
 PURPOSES.

Project City, TX Zip Code

Owner's Name

Project Address

ISSUED FOR SCHEMATIC DESIGN

DESIGN DEVELOPMENT

BIDS & CONSTRUCTION

REVISION: _____

REVISION: _____

REVISION: _____

DRAWINGS SHEET TITLE



PORT ARTHUR BUILDING I

SHEET NUMBER

PAI

22062

PROJECT NUMBER

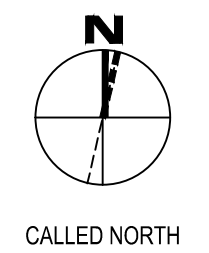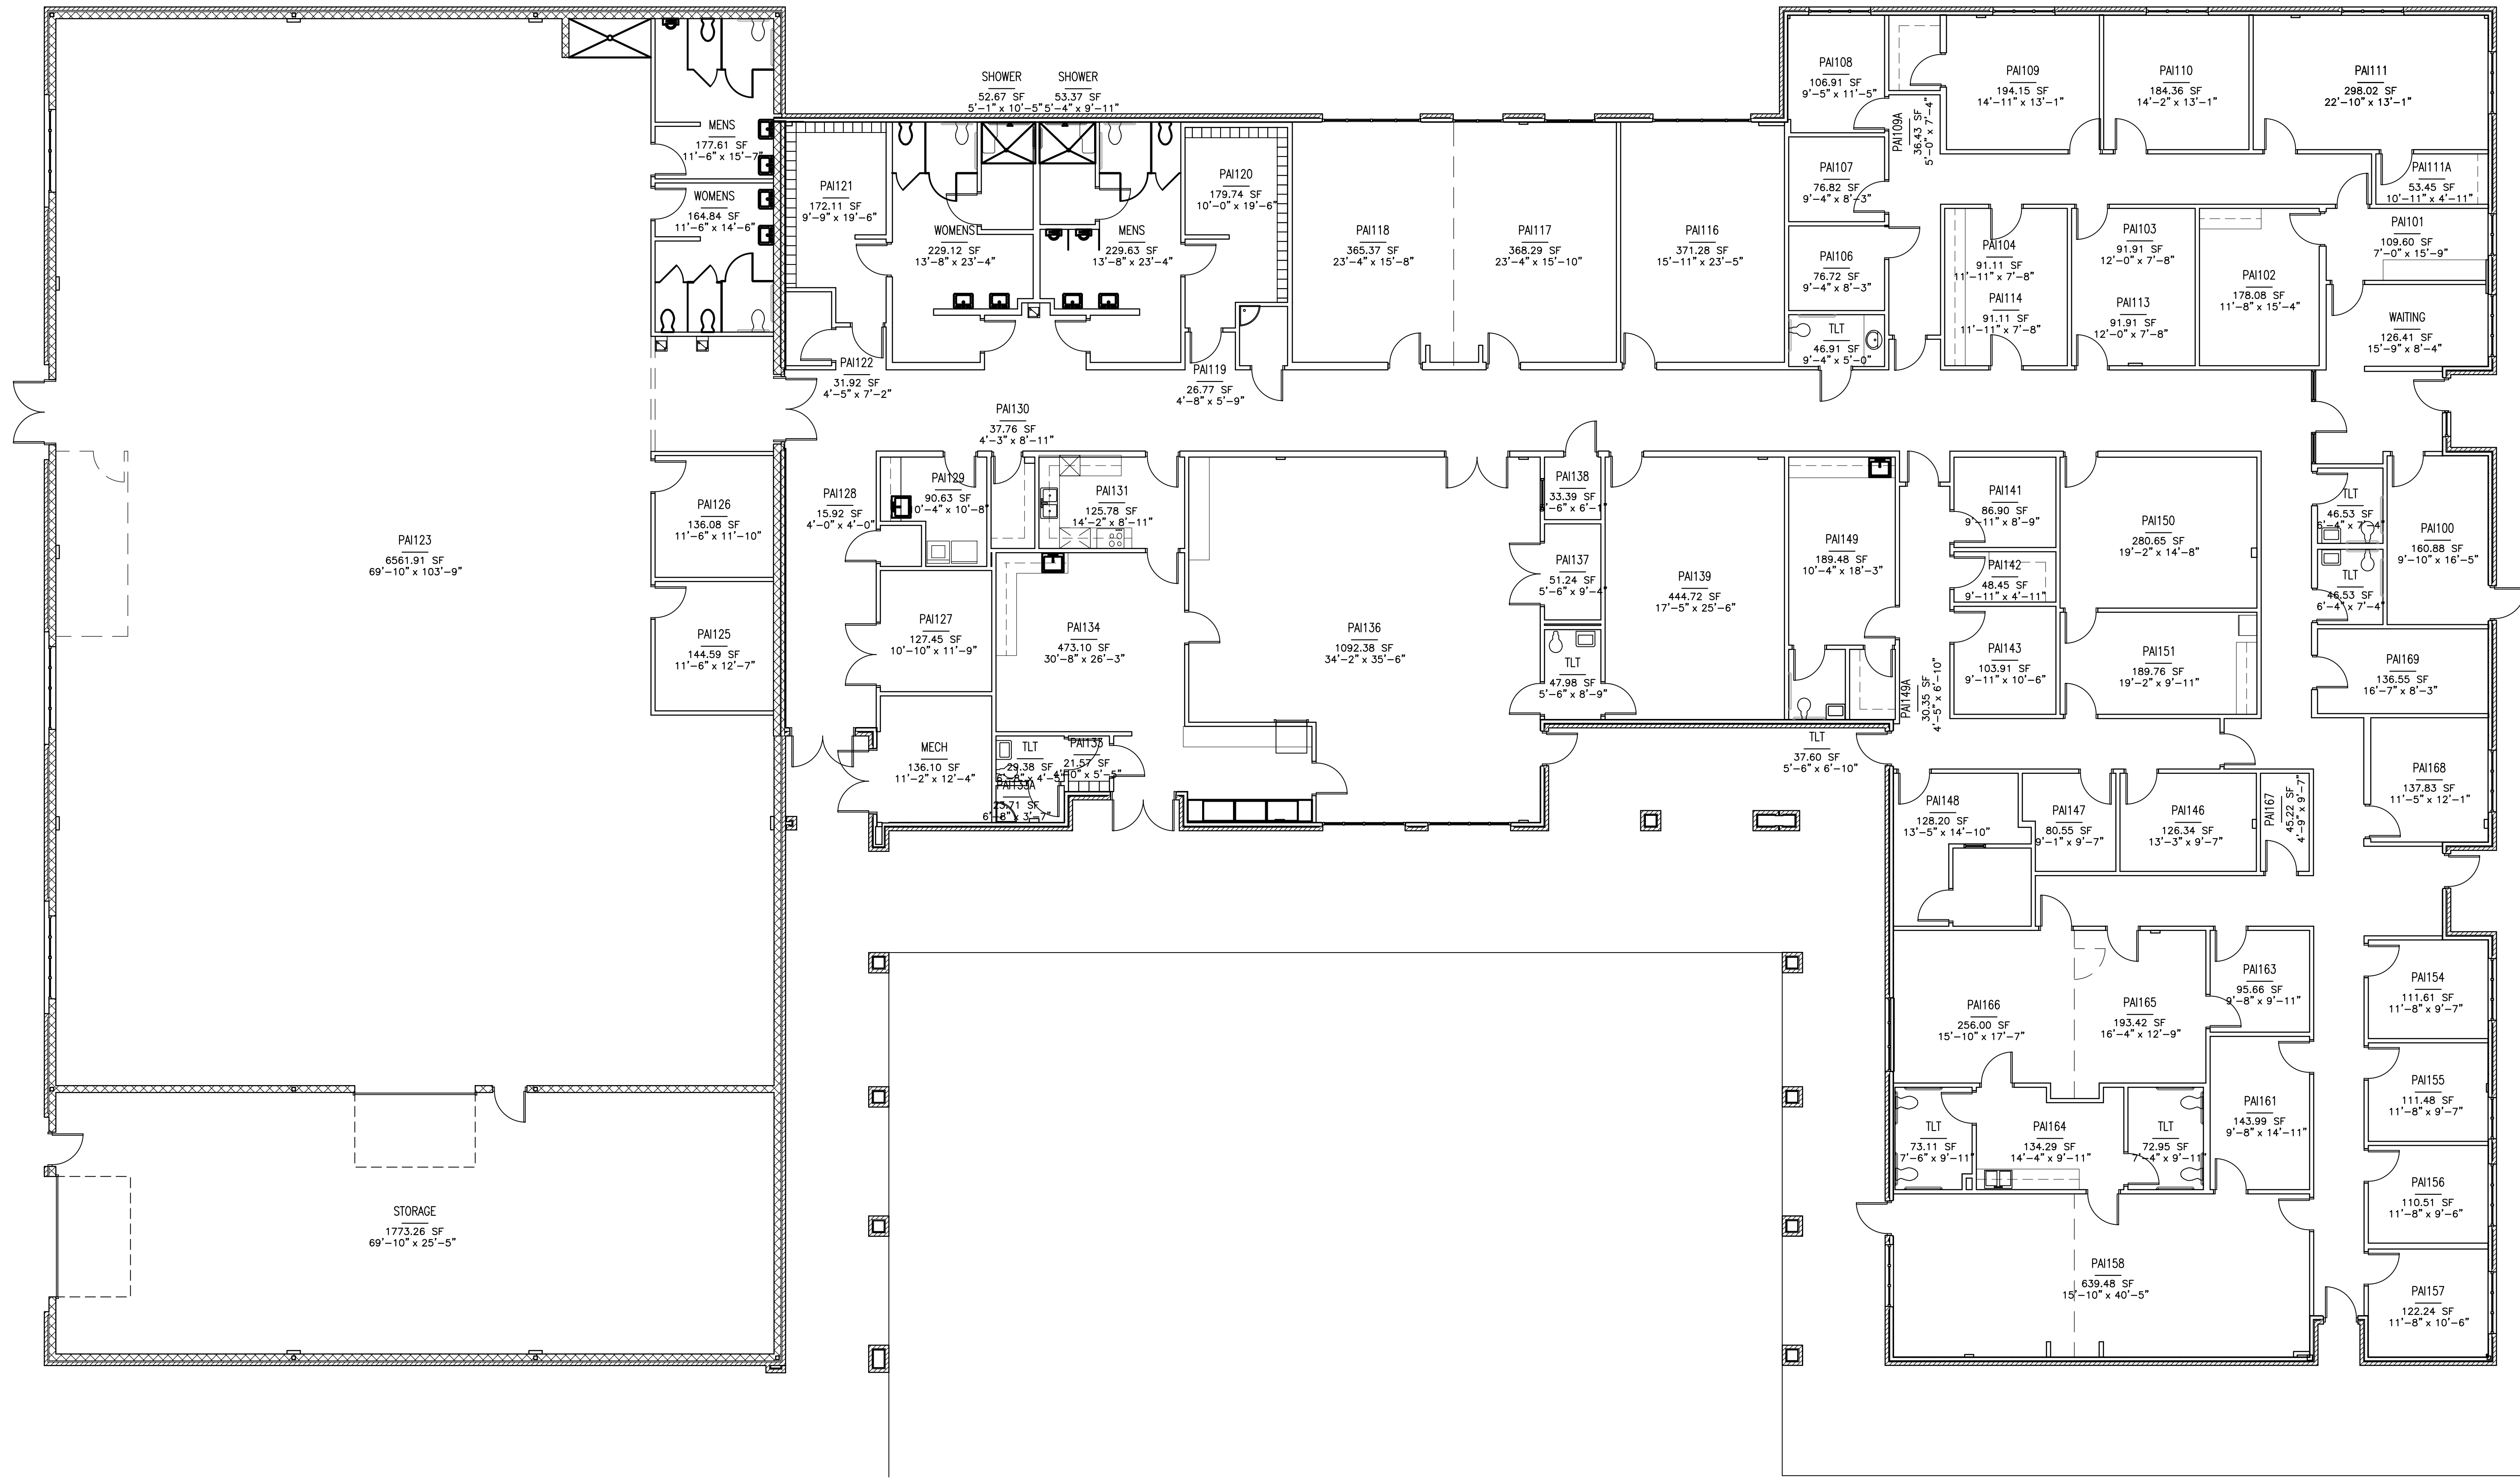

1 PORT ARTHUR BUILDING I
 SCALE: 1/8" = 1'-0"