

JAMES R. CLARK, AIA
TEXAS REG. # 8212
DATE: 5/31/2023

THIS DOCUMENT MAY NOT
BE USED FOR BIDDING,
PERMIT, OR CONSTRUCTION
PURPOSES.

RONALD M. JONES, AIA
TEXAS REG. # 13662
DATE: 5/31/2023

THIS DOCUMENT MAY NOT
BE USED FOR BIDDING,
PERMIT, OR CONSTRUCTION
PURPOSES.



CO WILSON MIDDLE SCHOOL
Spindletop MHR

655 South 8th Street
Beaumont, TX 77701

ISSUED FOR SCHEMATIC DESIGN	<input checked="" type="checkbox"/>
DATE: _____	
DESIGN DEVELOPMENT	<input type="checkbox"/>
DATE: _____	
BIDS & CONSTRUCTION	<input type="checkbox"/>
DATE: _____	
REVISION:	
DATE: _____	
REVISION:	
DATE: _____	
REVISION:	
DATE: _____	

DRAWINGS SHEET TITLE
PURCHASING BUILDINGS

SHEET NUMBER
PB
23023
PROJECT NUMBER

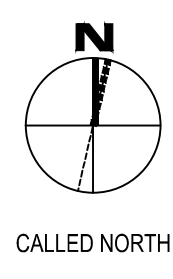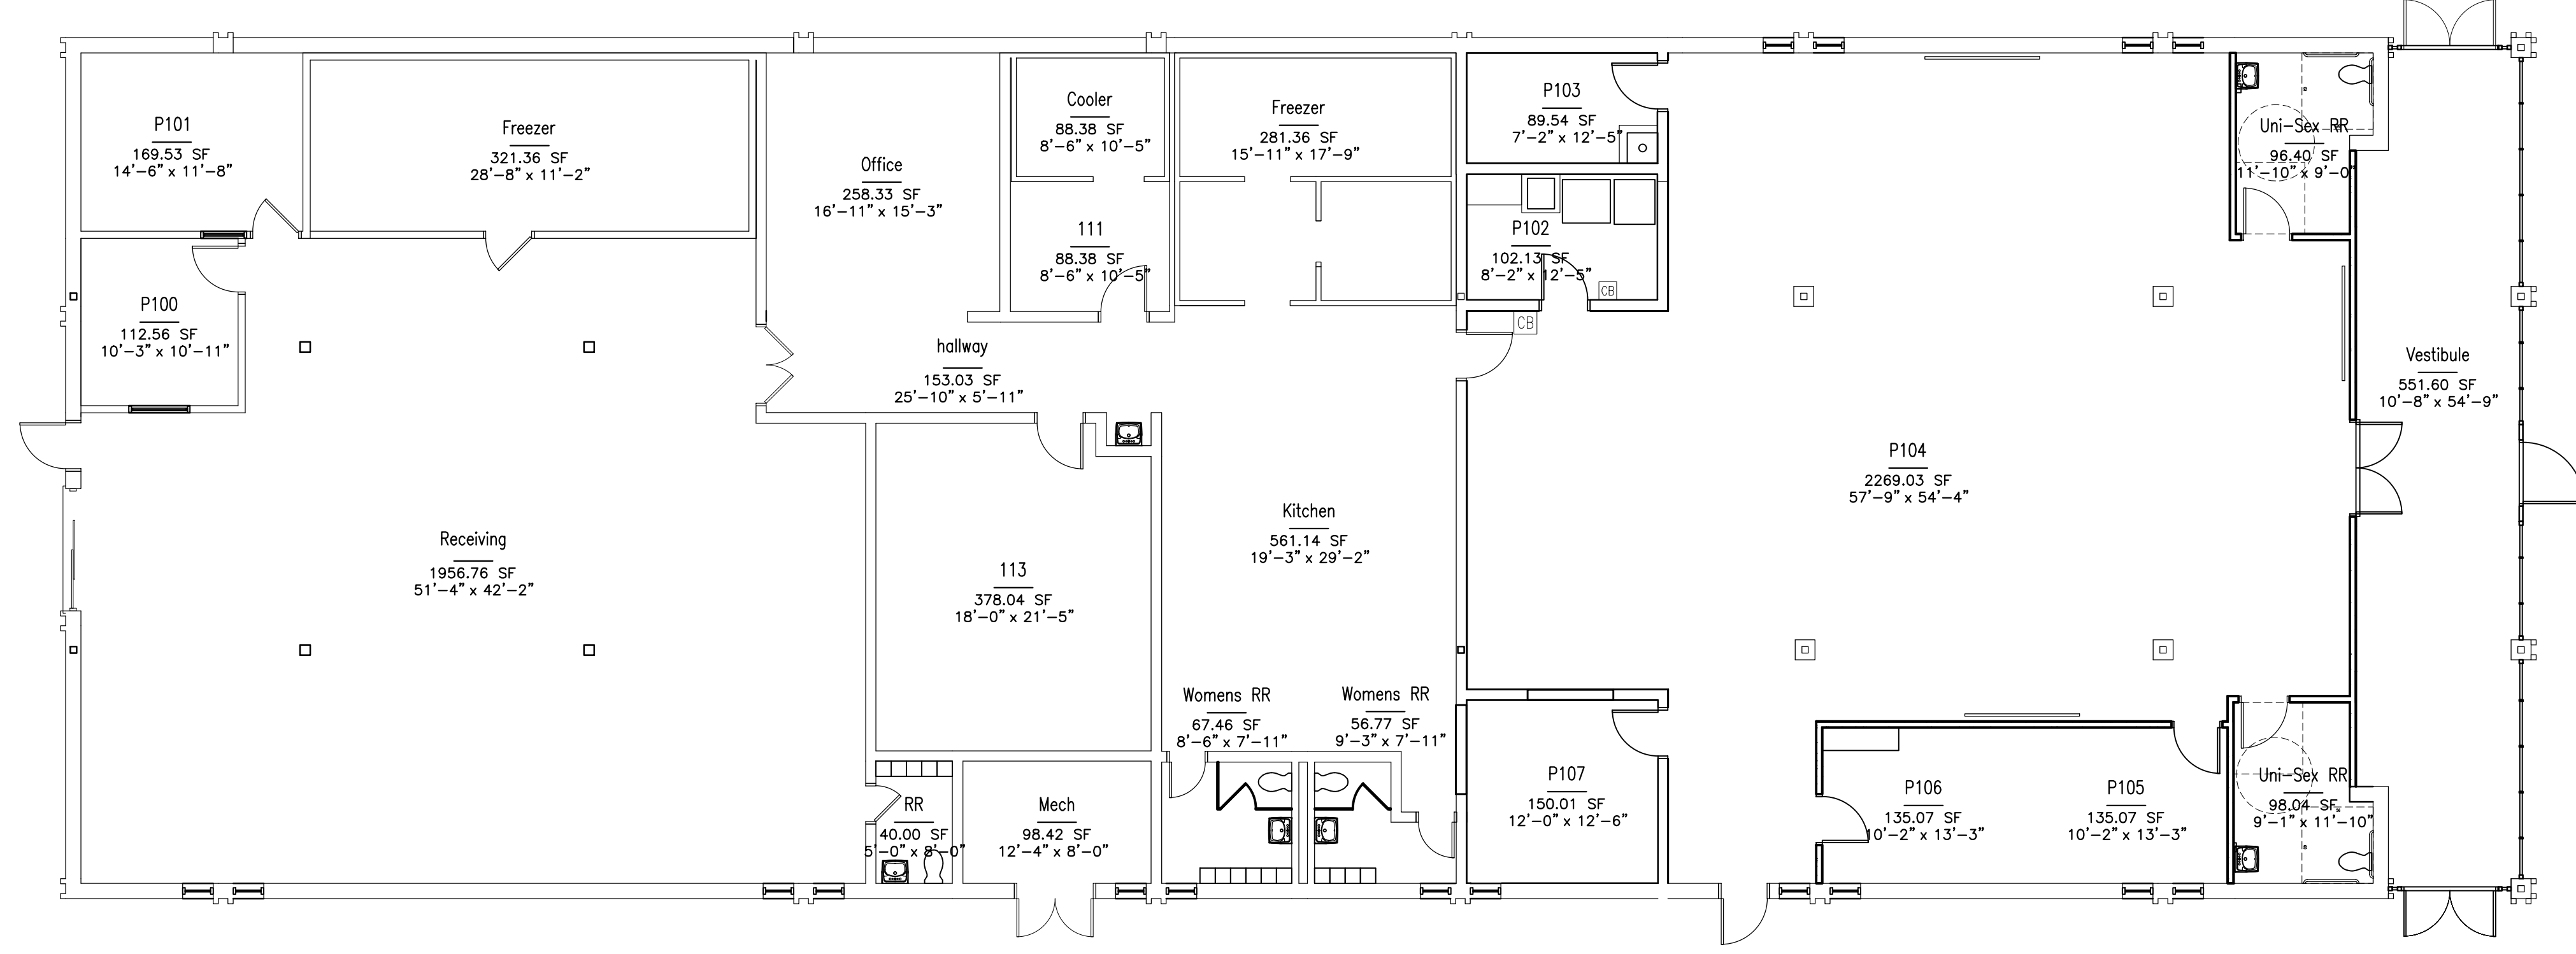

1 Purchasing Building
SCALE: 1/8" = 1'-0"