


2 3D ISOMETRIC VIEW
A120 N.T.S.

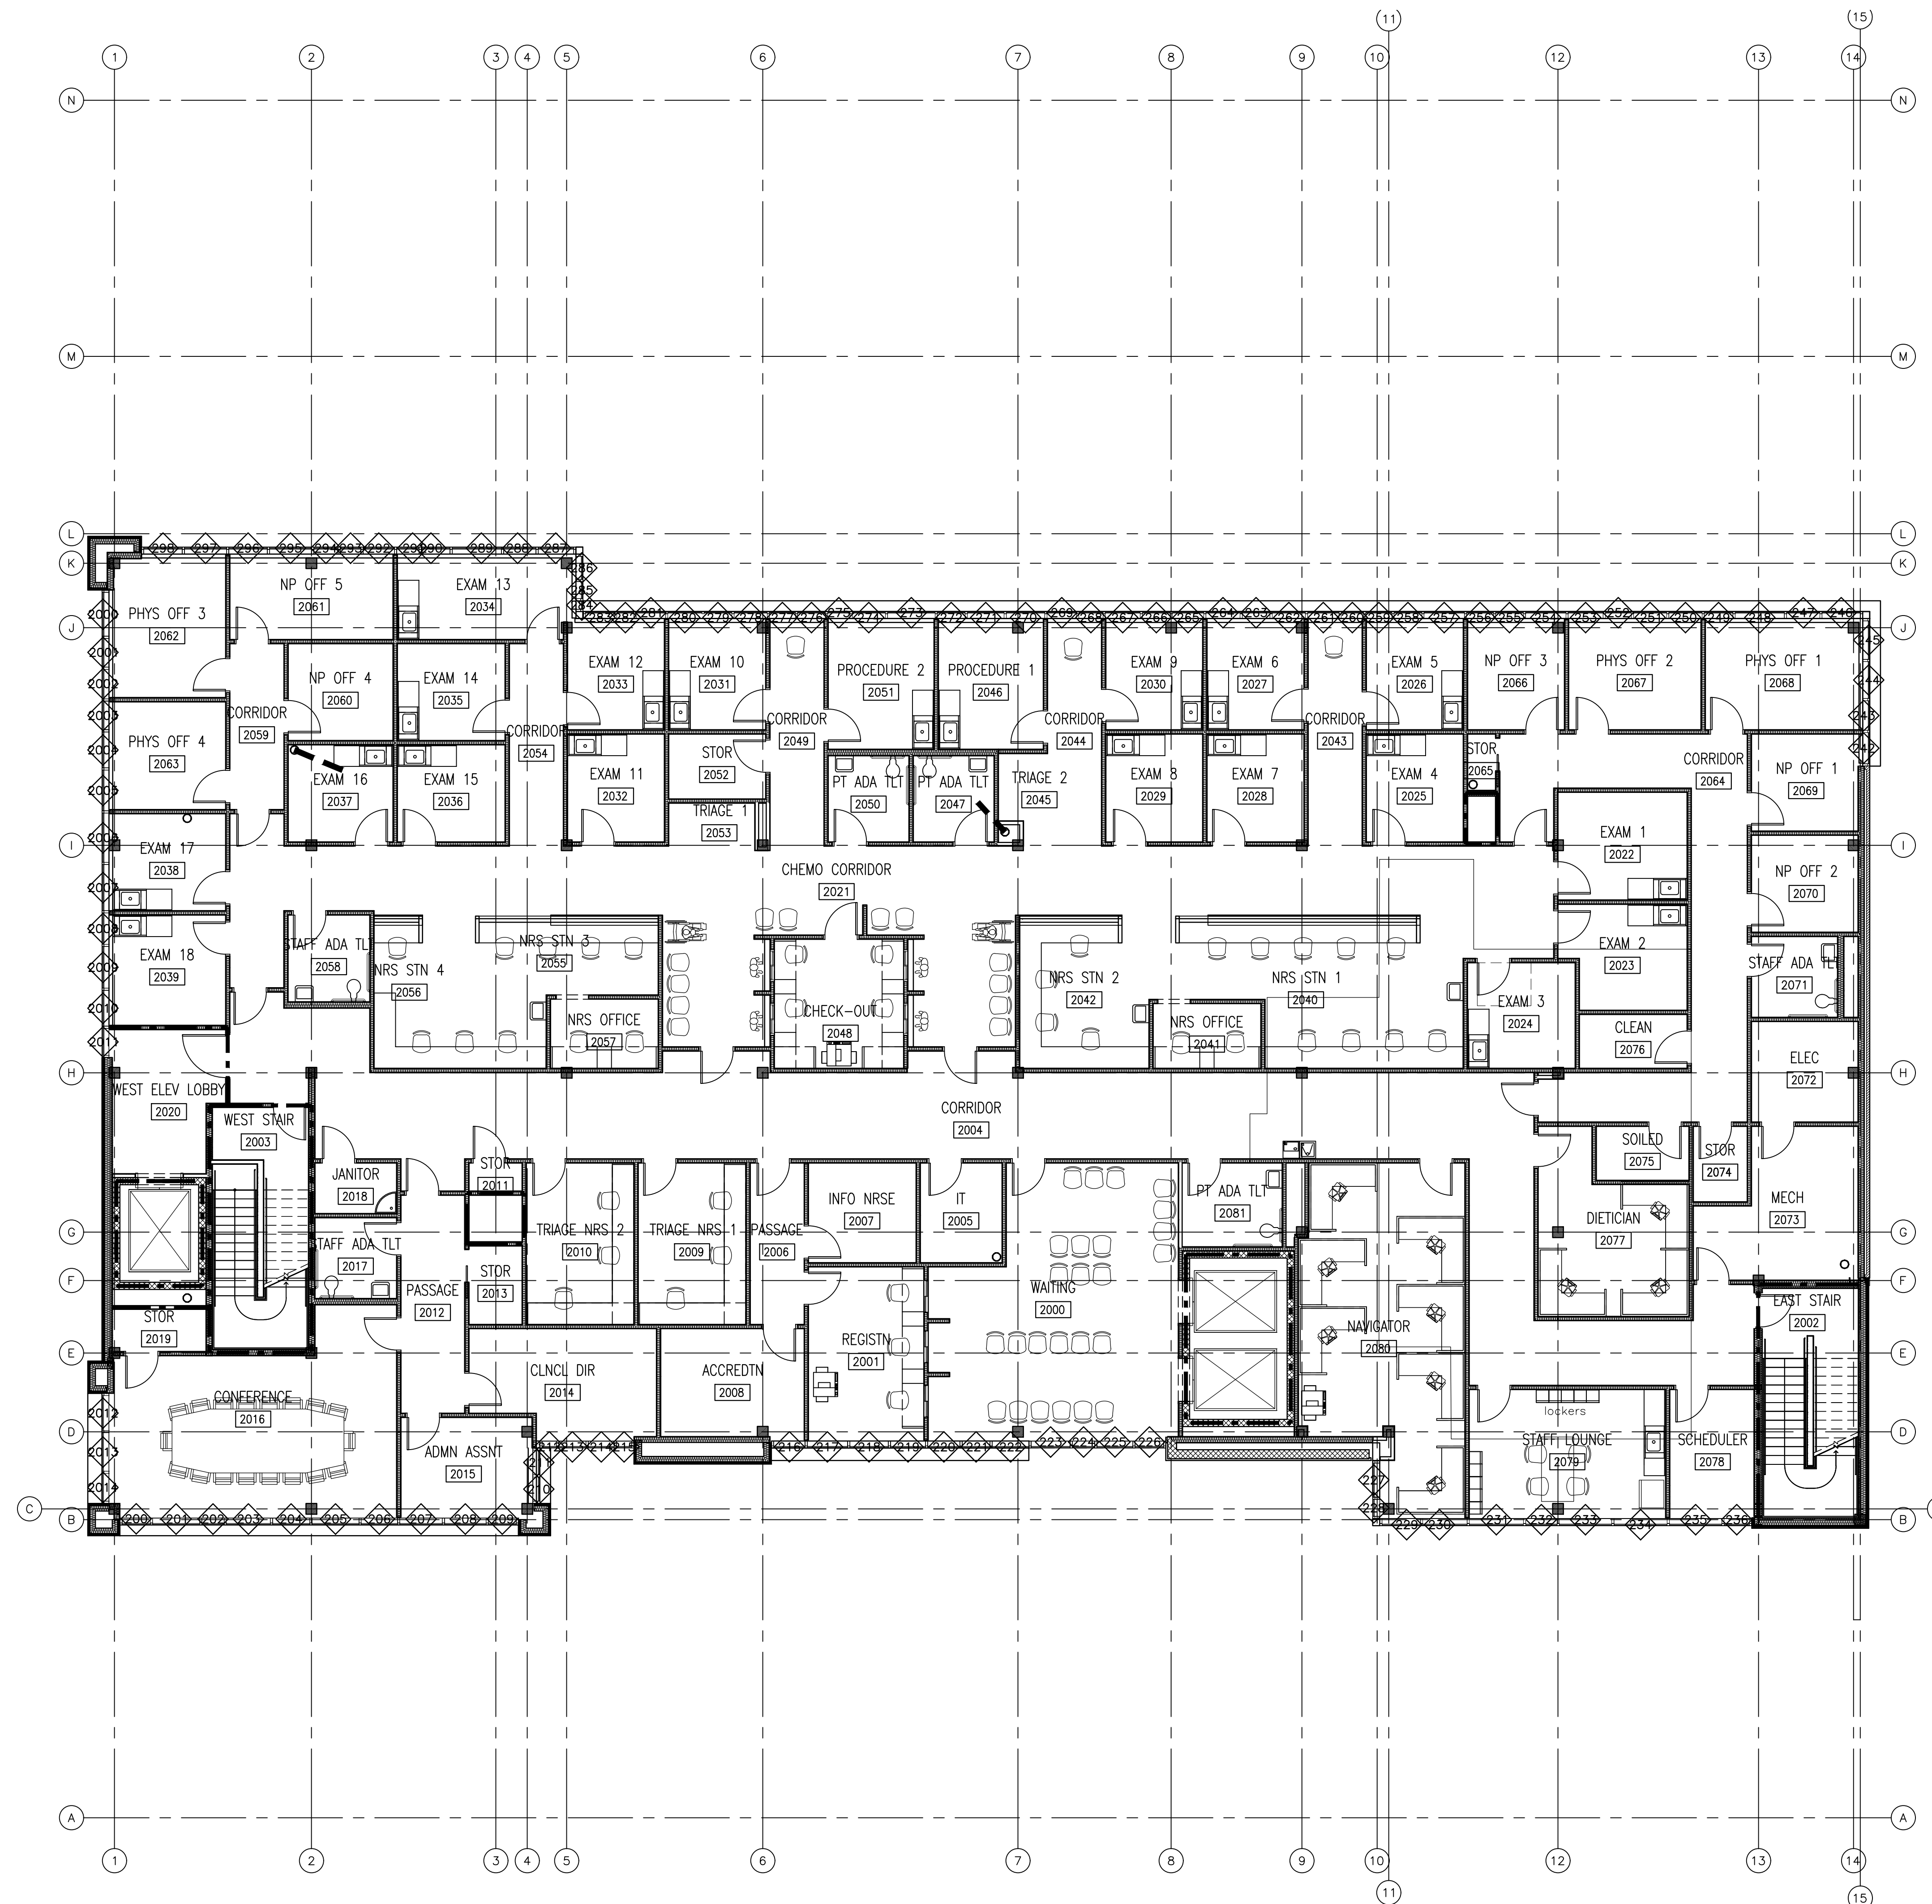

1 SECOND FLOOR PLAN
A120 1/8" = 1'-0"
CALLED NORTH