
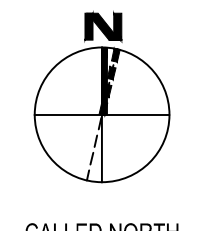


2 3D ISOMETRIC VIEW
A130 N.T.S.

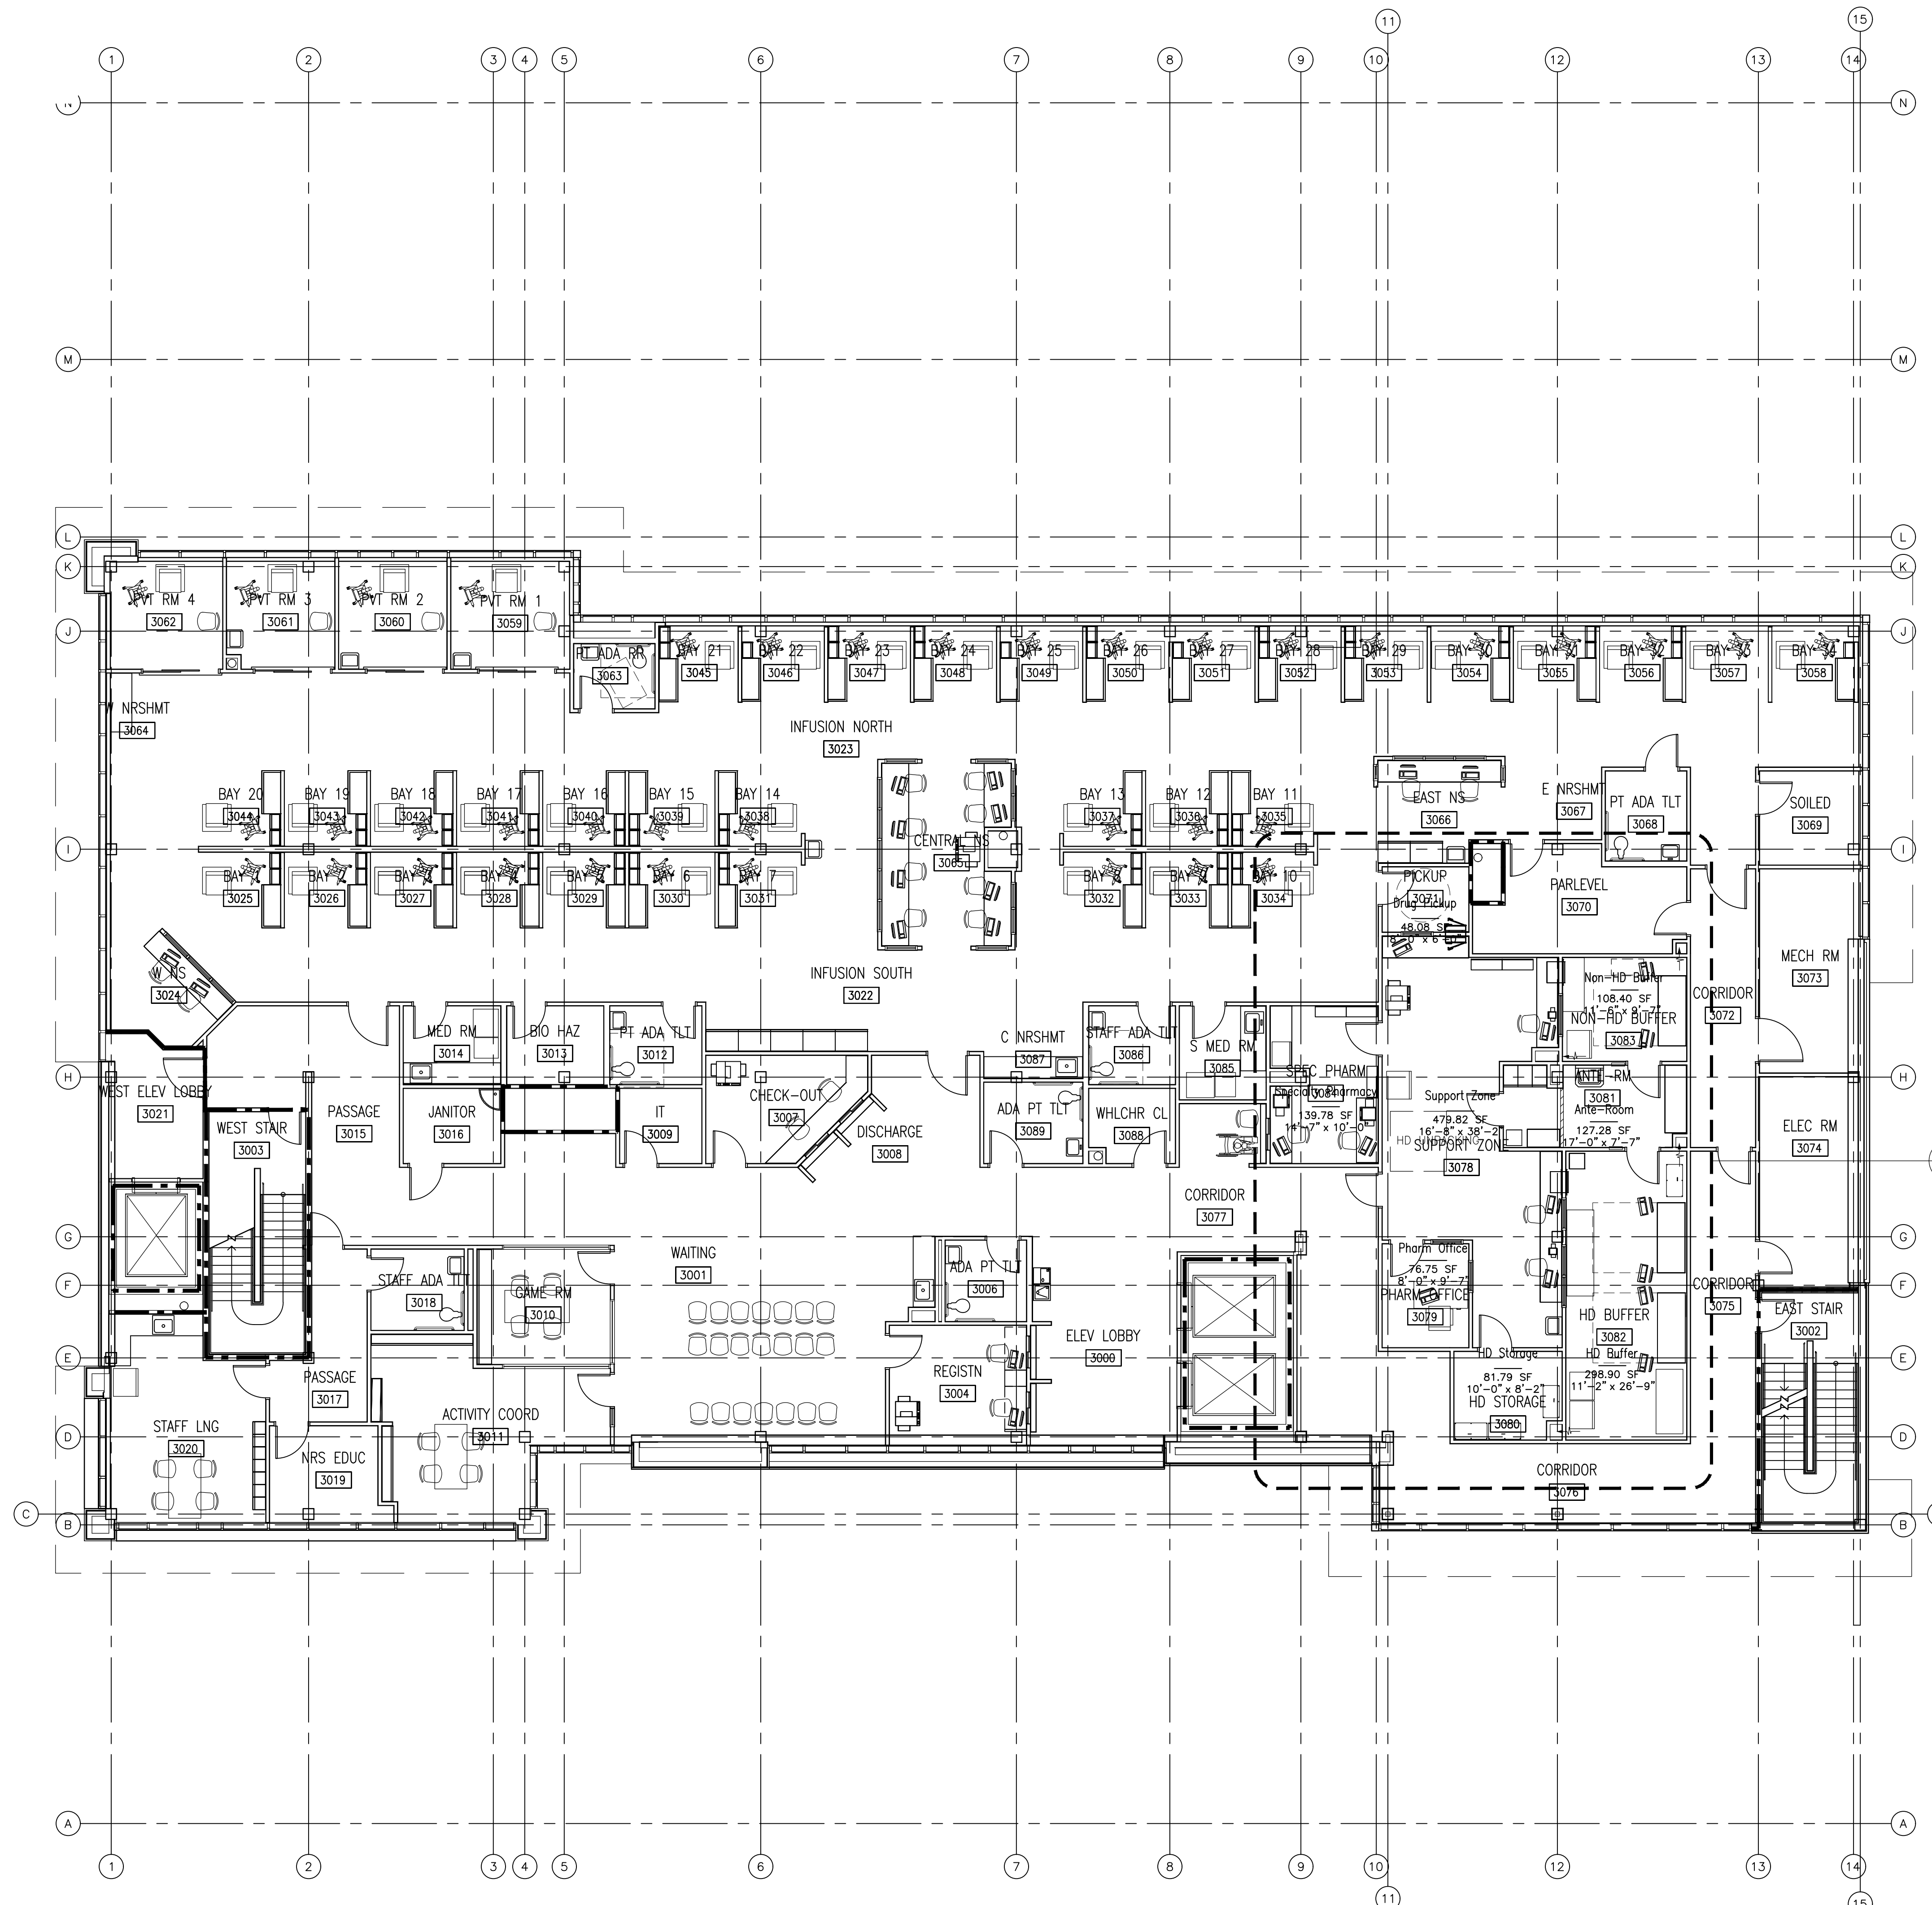

1 THIRD FLOOR PLAN
A130 1/8" = 1'-0"

CONSULTANT:

ISSUED FOR SCHEMATIC DESIGN

DATE: 6/28/2023

DESIGN DEVELOPMENT

DATE: _____

BIDS & CONSTRUCTION

DATE: _____

REVISION:

DATE: _____

REVISION:

DATE: _____

REVISION:

DATE: _____