


JAMES R. CLARK, AIA
 TEXAS REG. # 8212
 DATE: 11/17/2023
 THIS DOCUMENT MAY NOT
 BE USED FOR BIDDING,
 PERMIT, OR CONSTRUCTION
 PURPOSES.

RONALD M. JONES, AIA
 TEXAS REG. # 13662
 DATE: 11/17/2023
 THIS DOCUMENT MAY NOT
 BE USED FOR BIDDING,
 PERMIT, OR CONSTRUCTION
 PURPOSES.

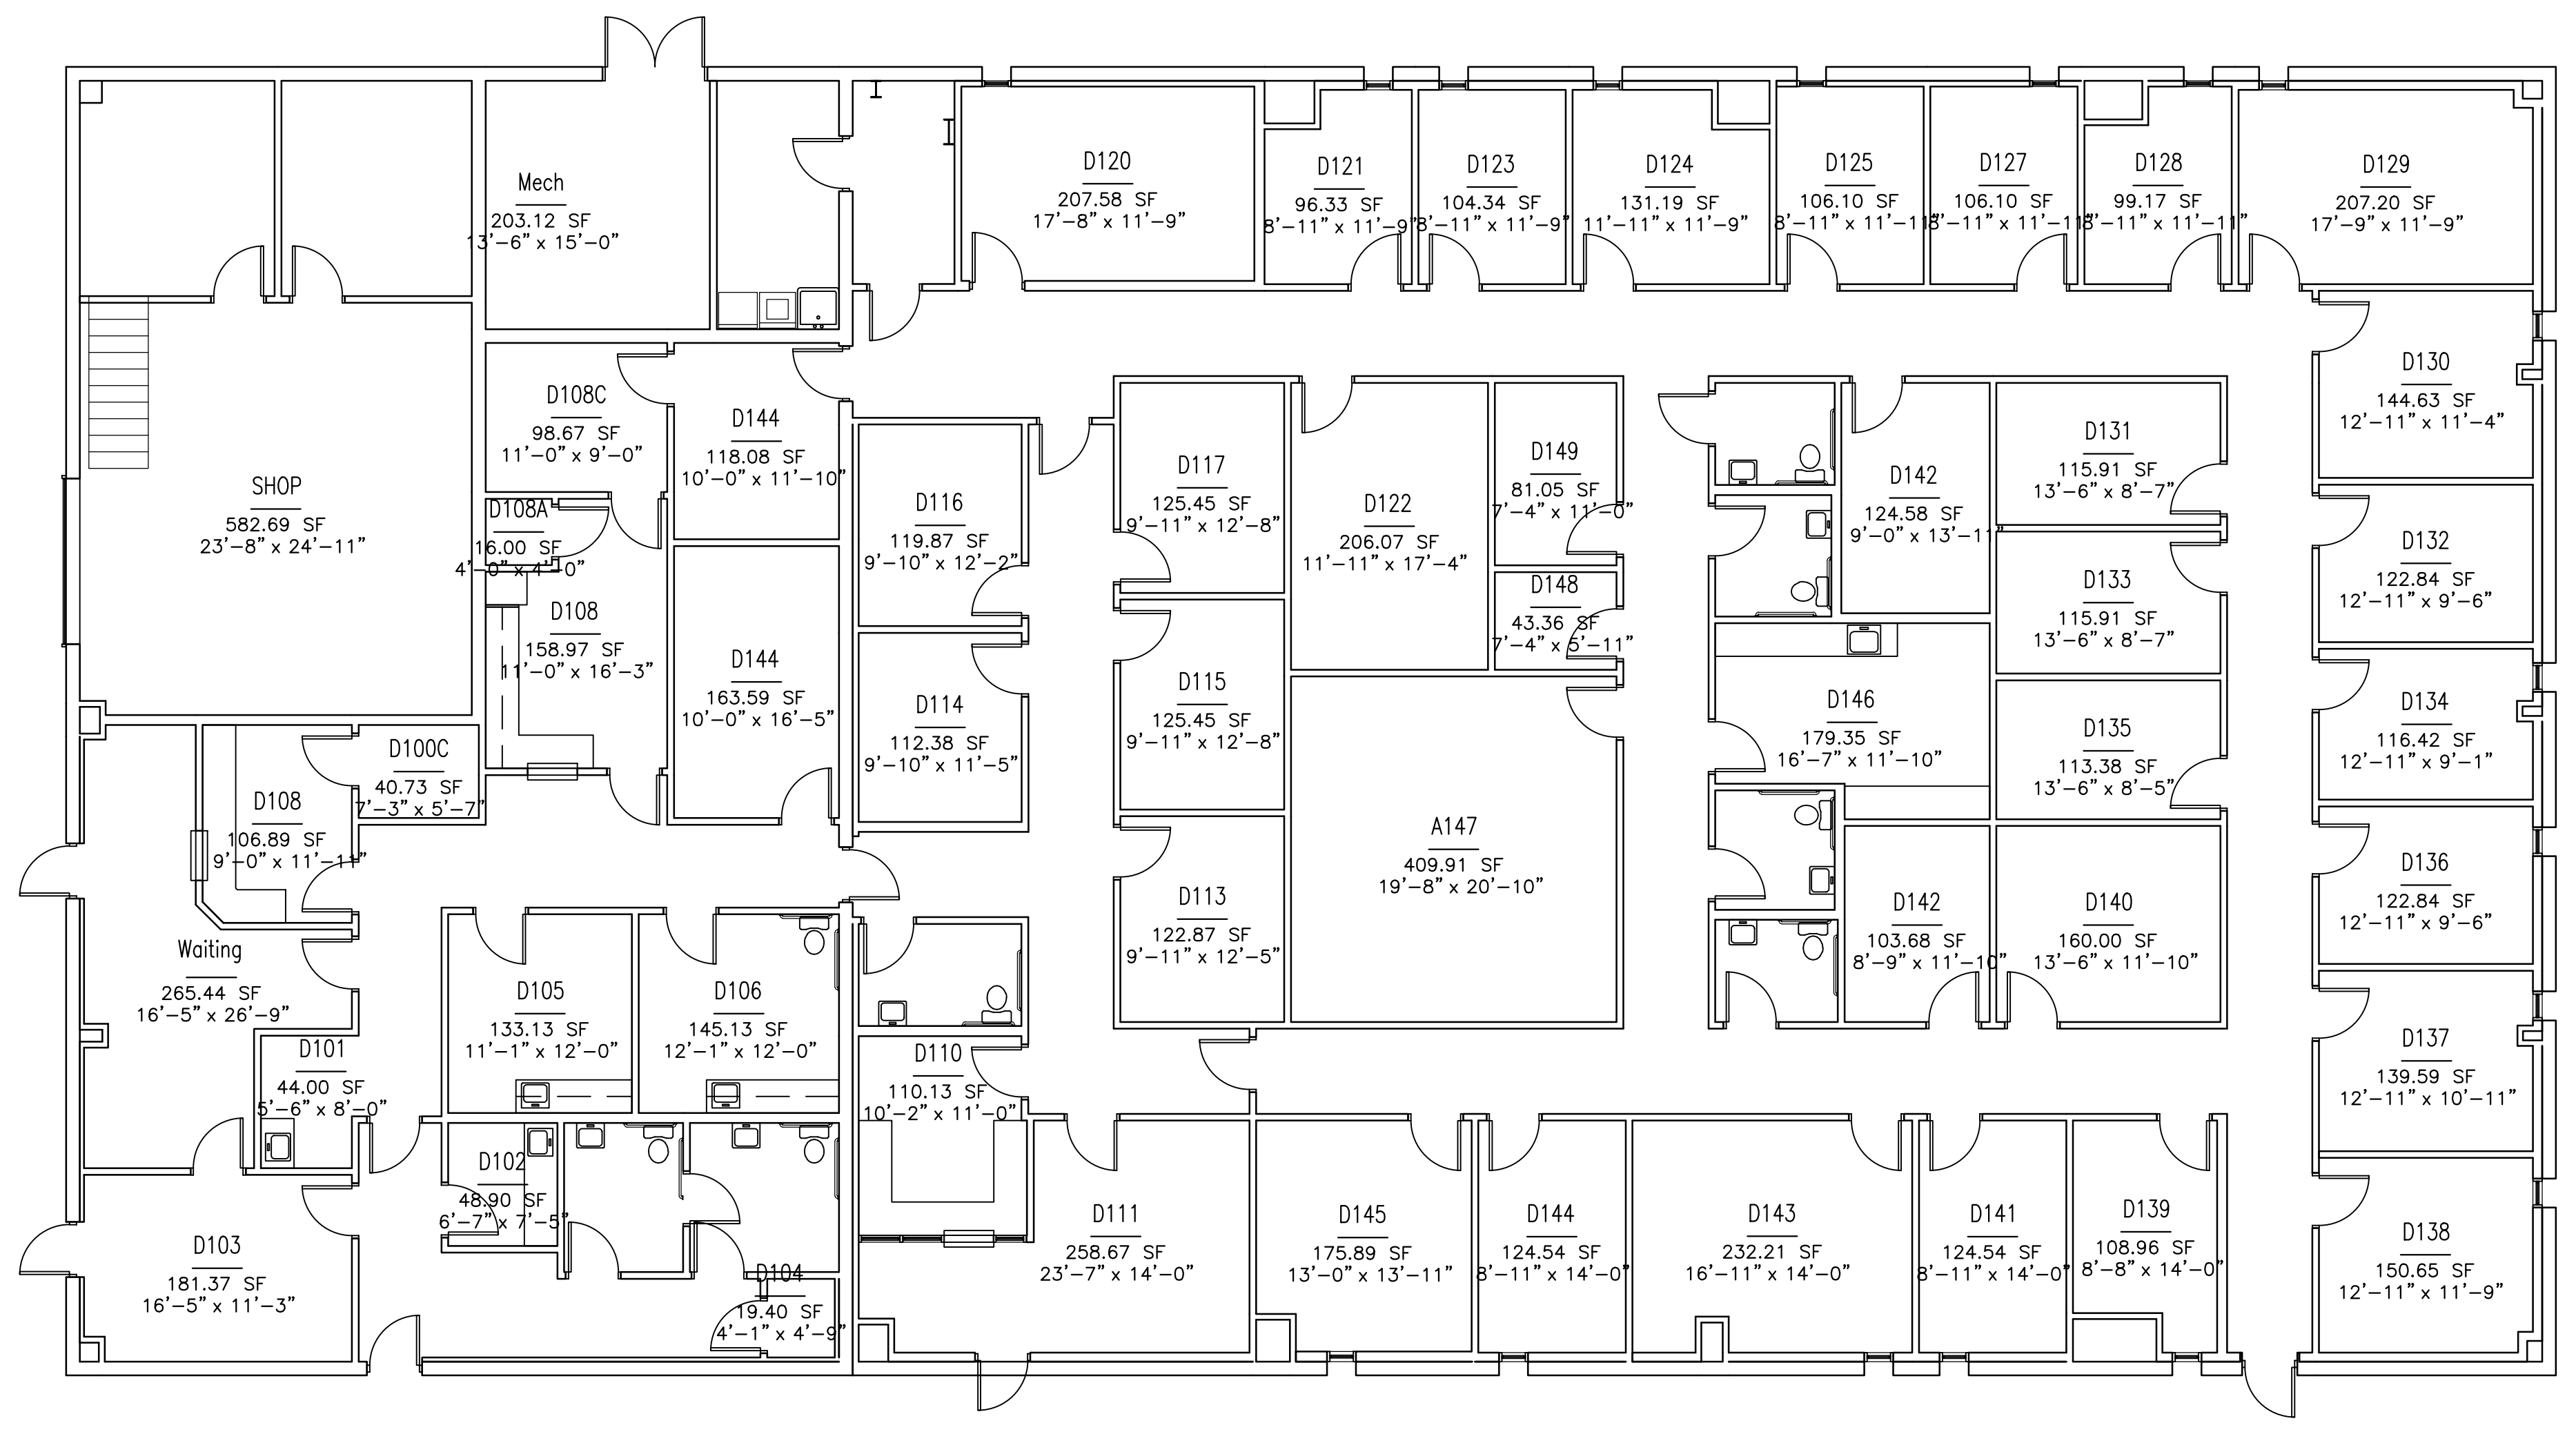

BUILDING D
 Spindletop Center
 2750 South 8th Street
 Houston, TX 77077

ISSUED FOR SCHEMATIC DESIGN	<input checked="" type="checkbox"/>
DATE: 5-5-21	
DESIGN DEVELOPMENT	<input checked="" type="checkbox"/>
DATE: 5-14-21	
BIDS & CONSTRUCTION	<input checked="" type="checkbox"/>
DATE: 6-1-21	
REVISION:	
DATE:	
REVISION:	
DATE:	
REVISION:	
DATE:	

DRAWINGS SHEET TITLE
BUILDING D
 SHEET NUMBER
D
 21008D
 PROJECT NUMBER