


1 BUILDING F
 SCALE: 3/32" = 1'-0"

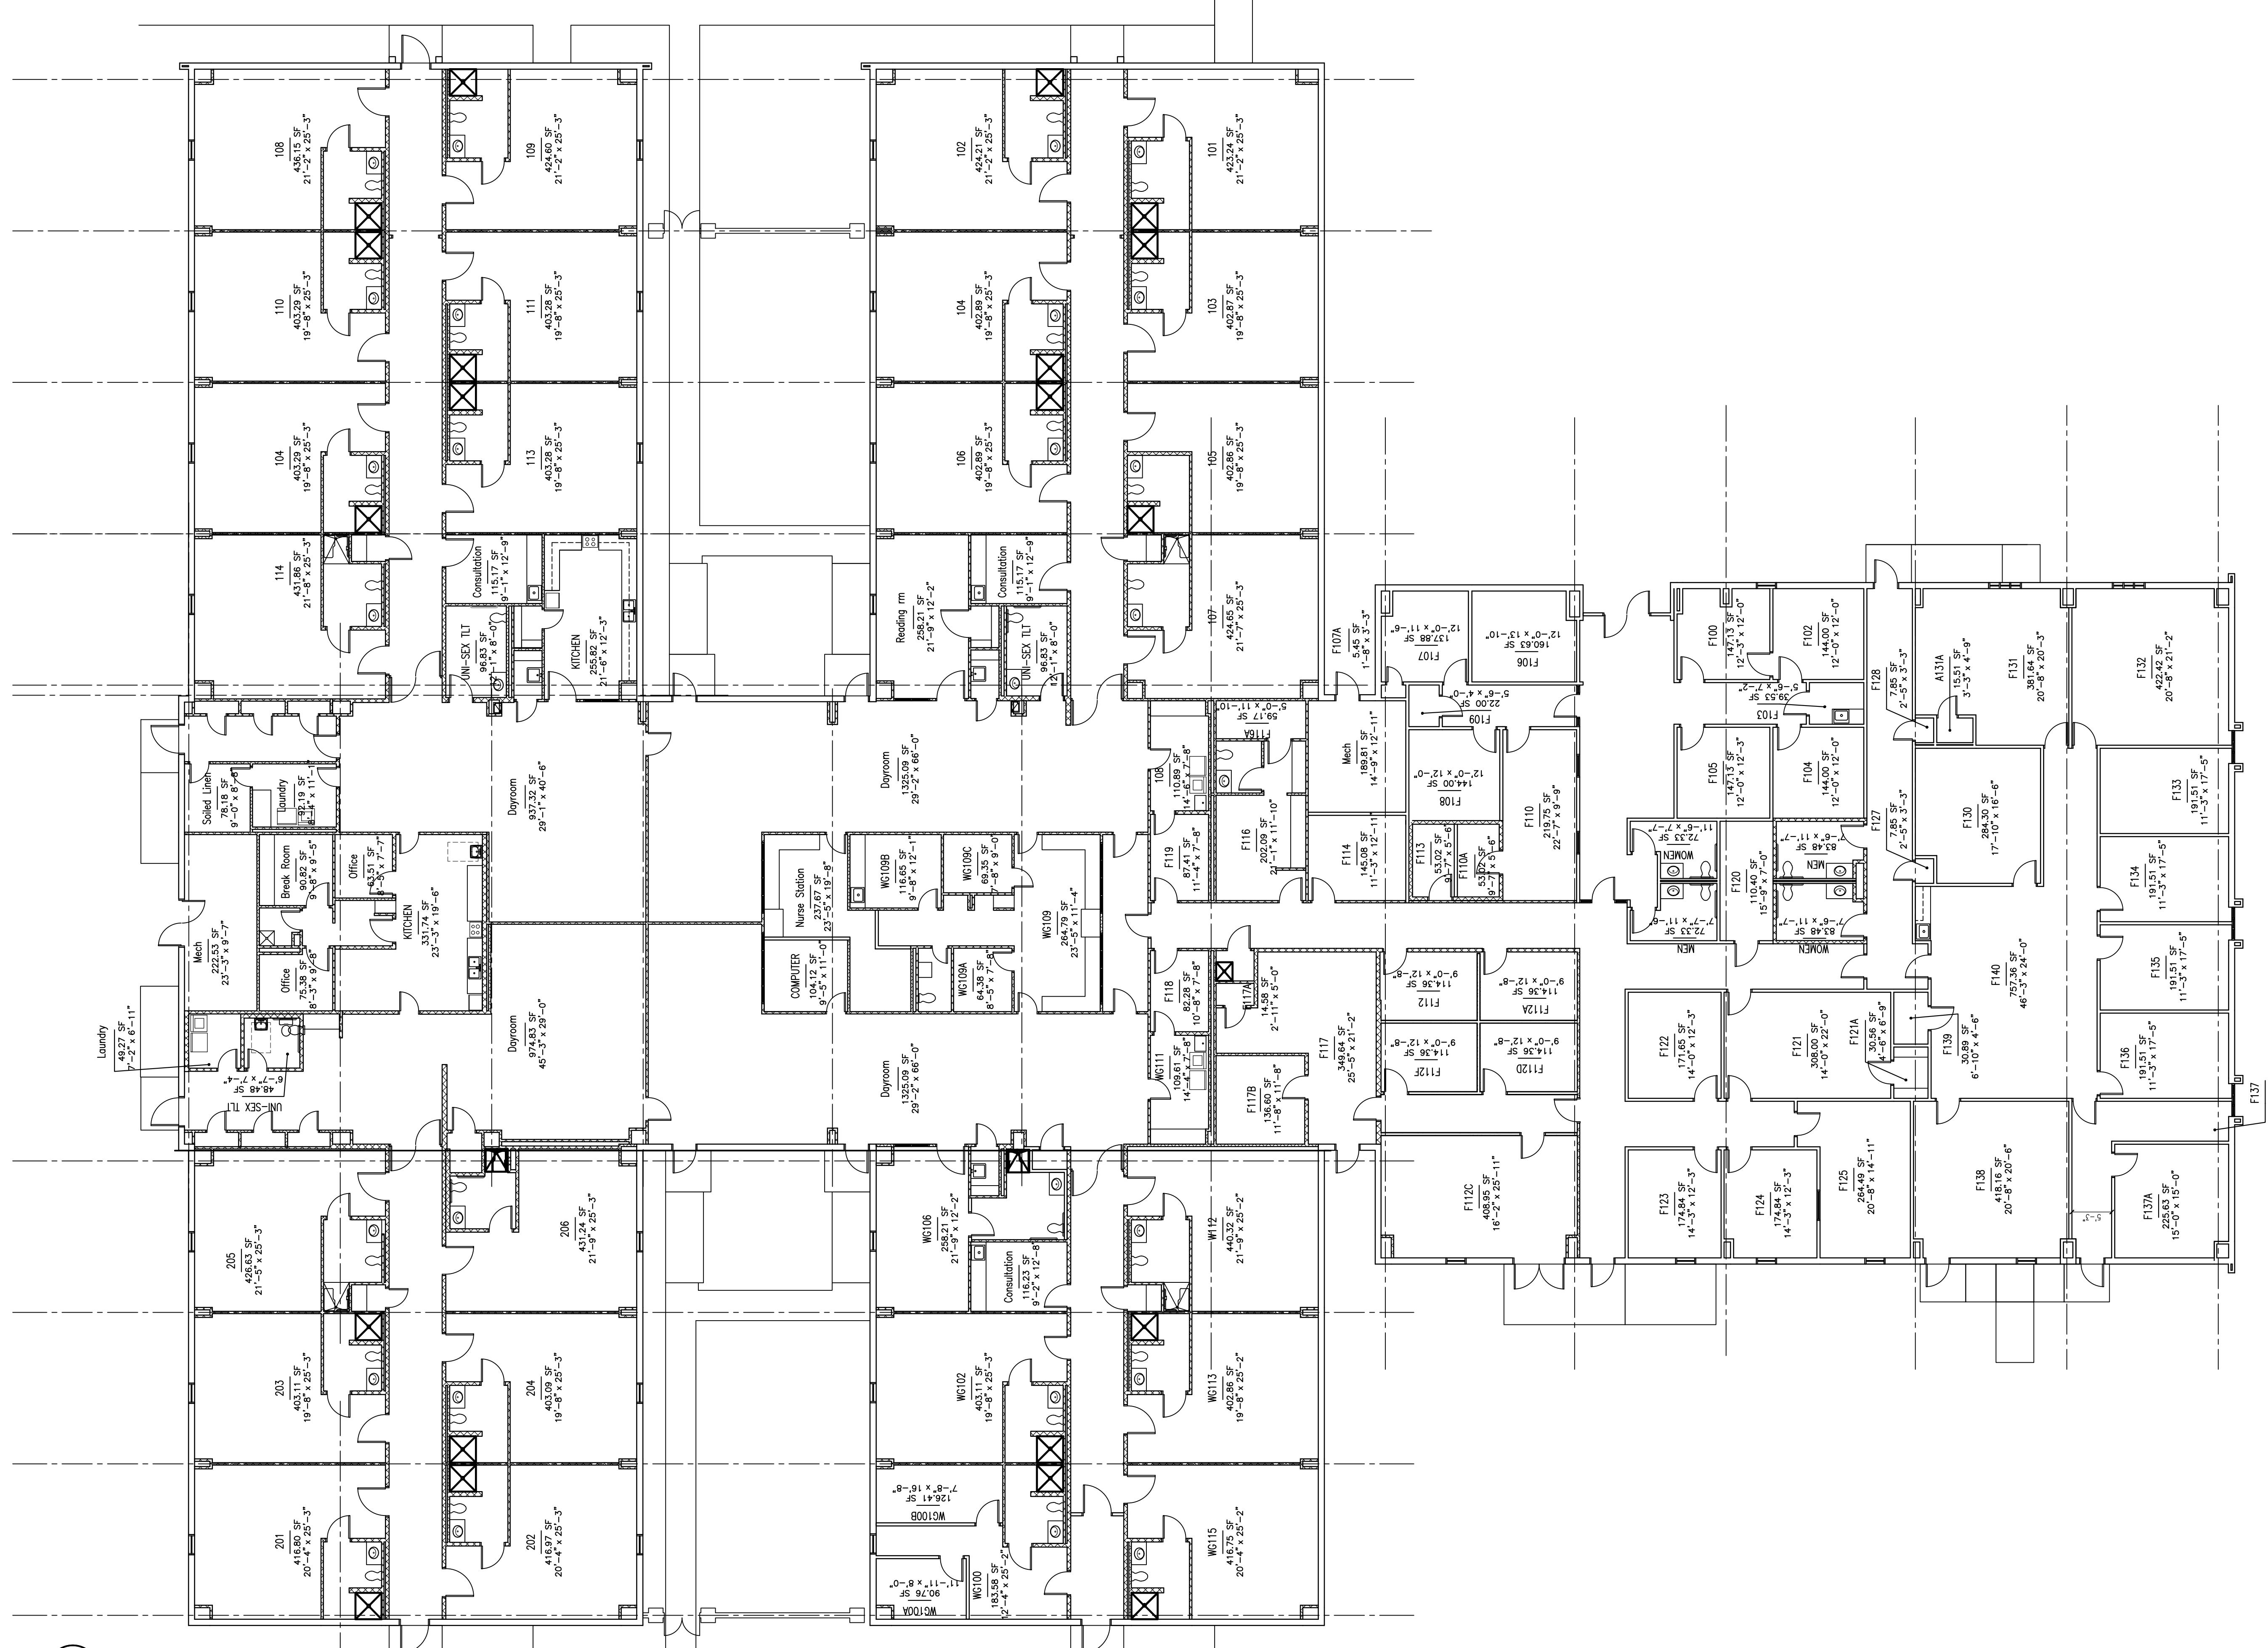

ISSUED FOR	<input checked="" type="checkbox"/>
SCHEMATIC DESIGN	<input type="checkbox"/>
DATE: 1/5/2021	
DESIGN DEVELOPMENT	<input type="checkbox"/>
DATE:	
BIDS & CONSTRUCTION	<input type="checkbox"/>
DATE:	
REVISION:	
DATE:	
REVISION:	
DATE:	
REVISION:	
DATE:	

DRAWINGS SHEET TITLE	BUILDING PLAN F
SHEET NUMBER	F
PROJECT NUMBER	21008F