

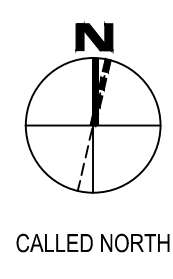


SAVED: WENDYS
 PLOT: WENDY STANLEY
 PLOT DATE: 11/17/2023 8:36 AM
 SHEET SIZE: ARCH (expand D) (36.00 x 24.00 inches)

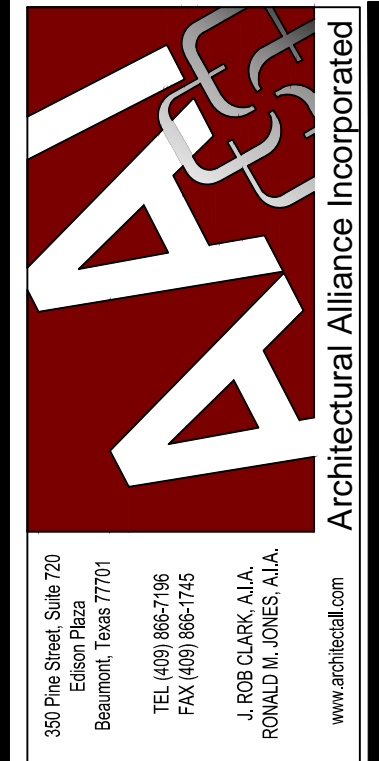

1 CEO/HR BUILDING
 SCALE: 1/4" = 1'-0"

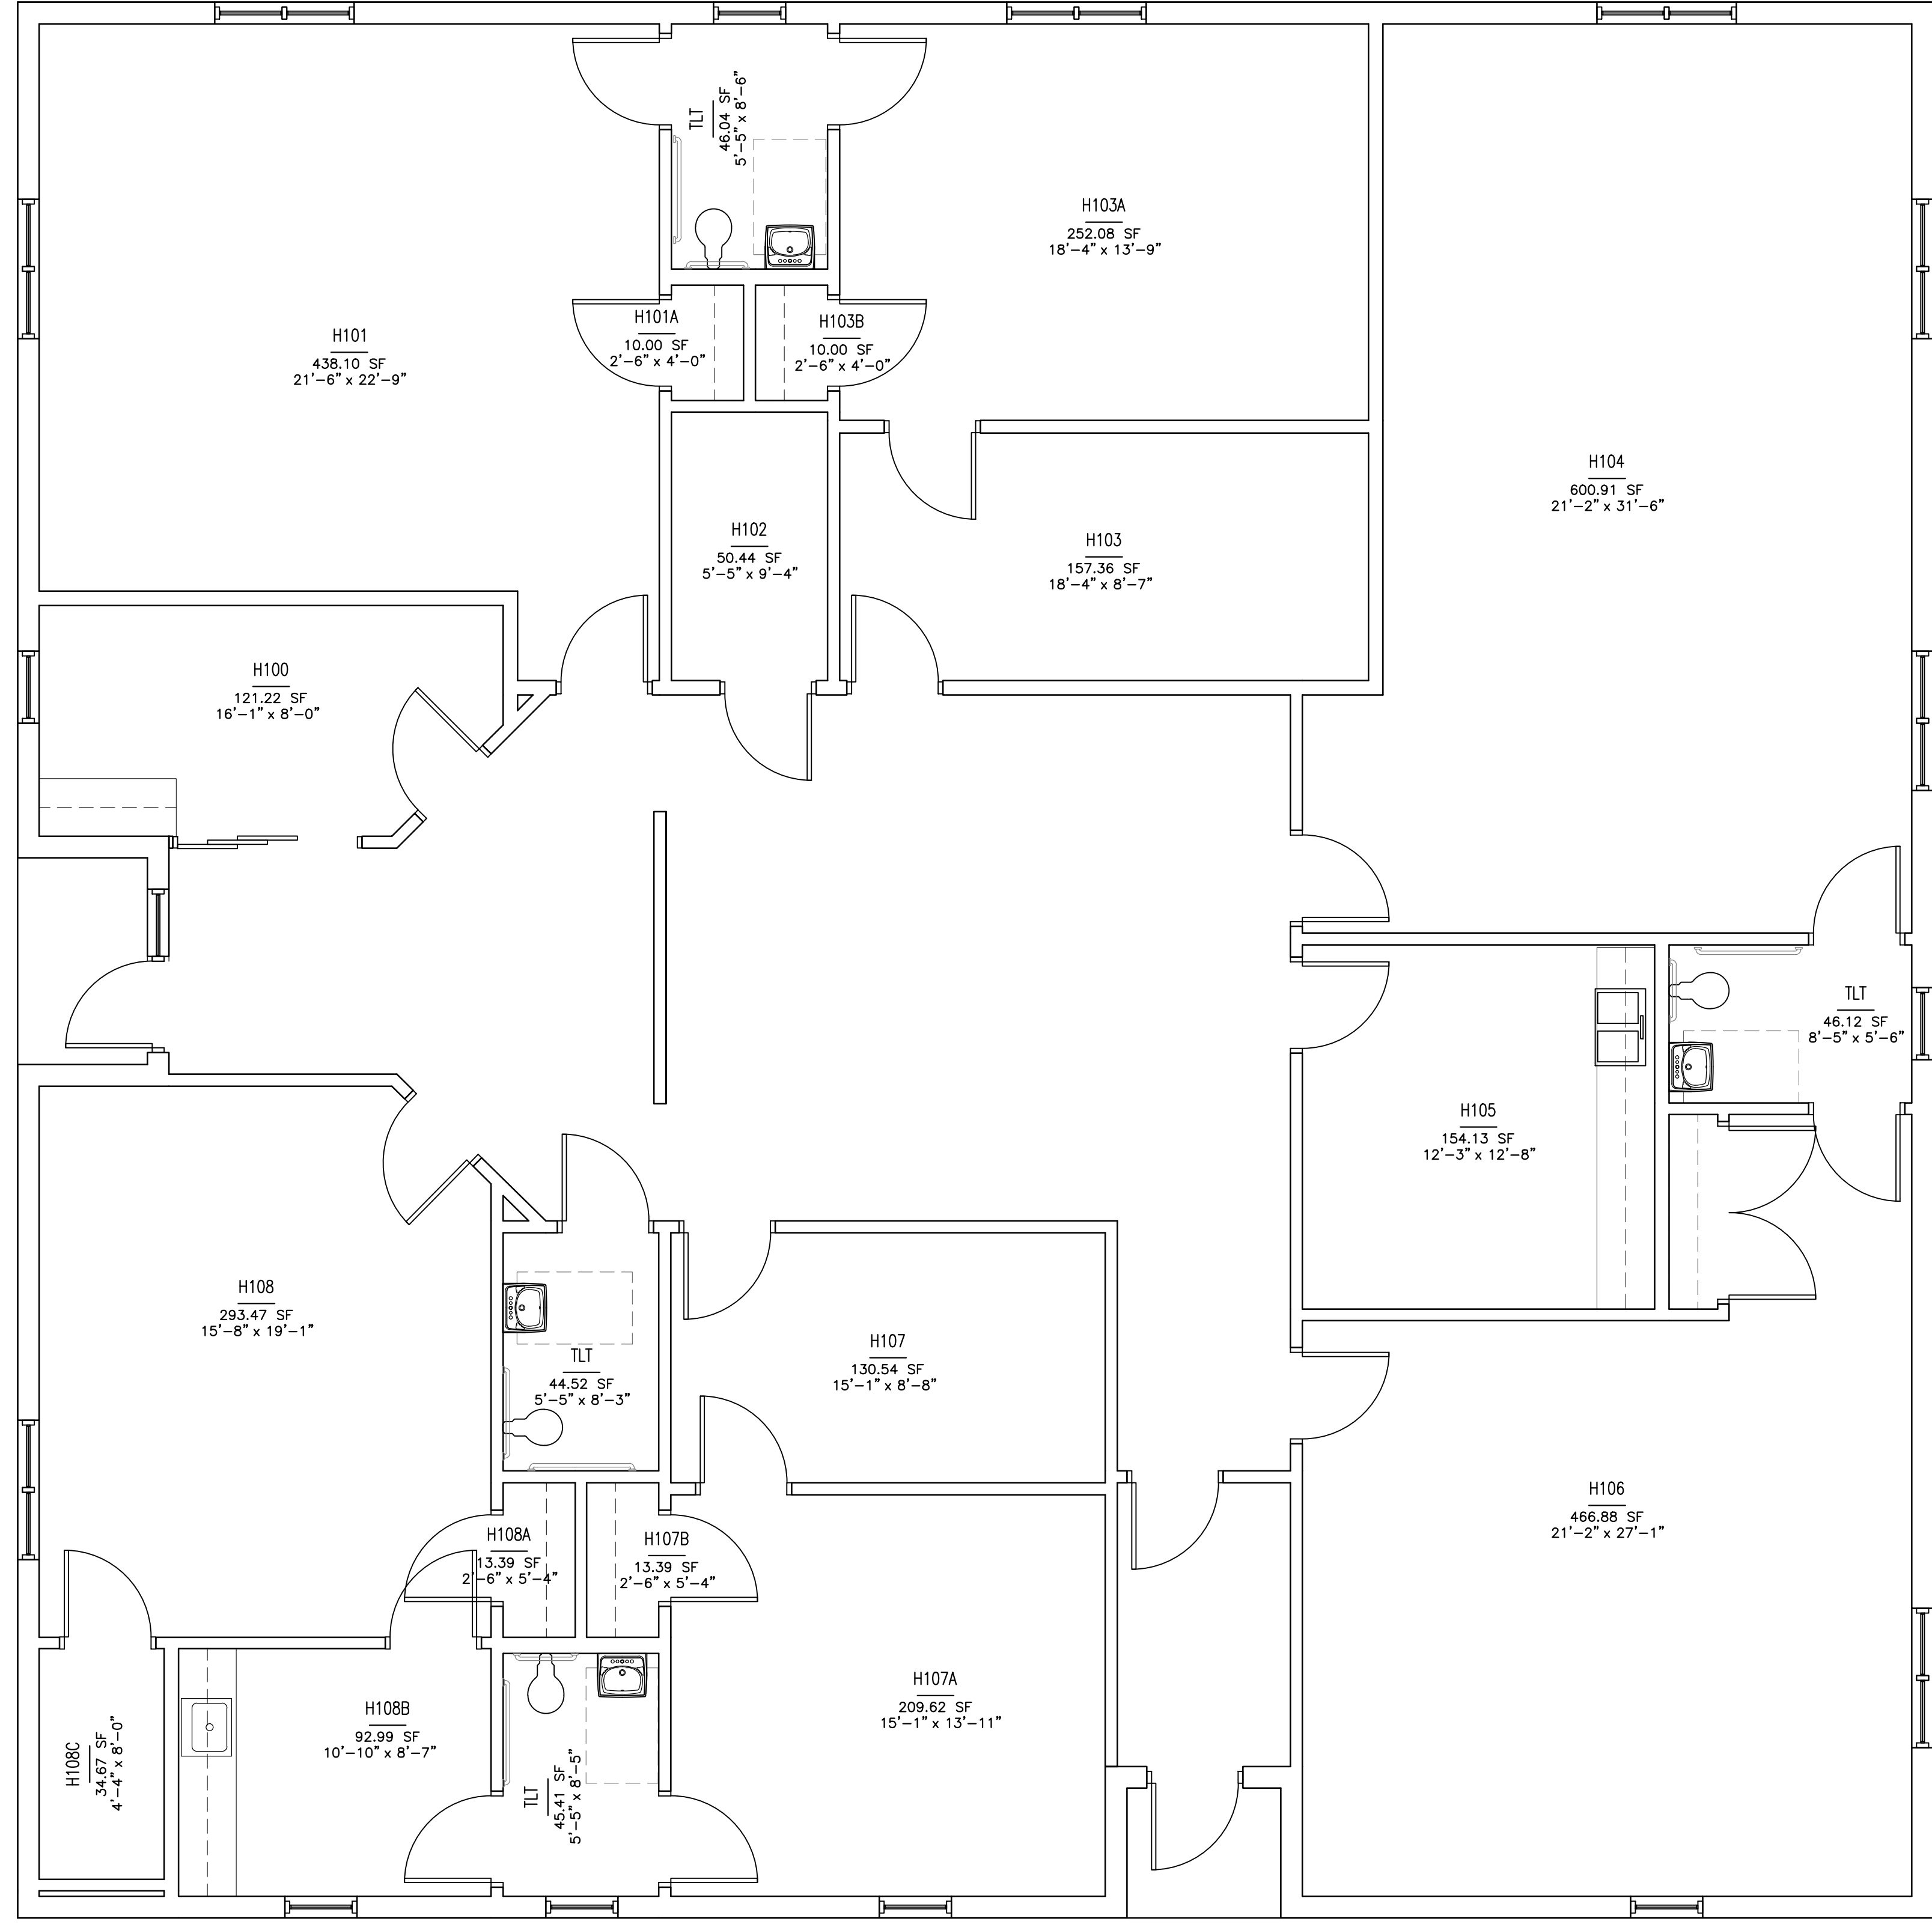

JAMES R. CLARK, AIA
 TEXAS REG. # 8212
 DATE: 11/17/2023
 THIS DOCUMENT MAY NOT
 BE USED FOR BIDDING,
 PERMIT, OR CONSTRUCTION
 PURPOSES.

RONALD M. JONES, AIA
 TEXAS REG. # 13662
 DATE: 11/17/2023
 THIS DOCUMENT MAY NOT
 BE USED FOR BIDDING,
 PERMIT, OR CONSTRUCTION
 PURPOSES.

Project City, TX Zip Code
 Project Address
CEO HR BUILDING
 Spindletop Center

ISSUED FOR SCHEMATIC DESIGN
 DATE: _____
 DESIGN DEVELOPMENT
 DATE: _____
 BIDS & CONSTRUCTION
 DATE: _____
 REVISION: _____
 DATE: _____
 REVISION: _____
 DATE: _____
 REVISION: _____
 DATE: _____

DRAWINGS SHEET TITLE
CEO/HR BUILDING

SHEET NUMBER
CEO HR

PROJECT NUMBER
22048