


1 Purchasing Building
SCALE: 1/8" = 1'-0"

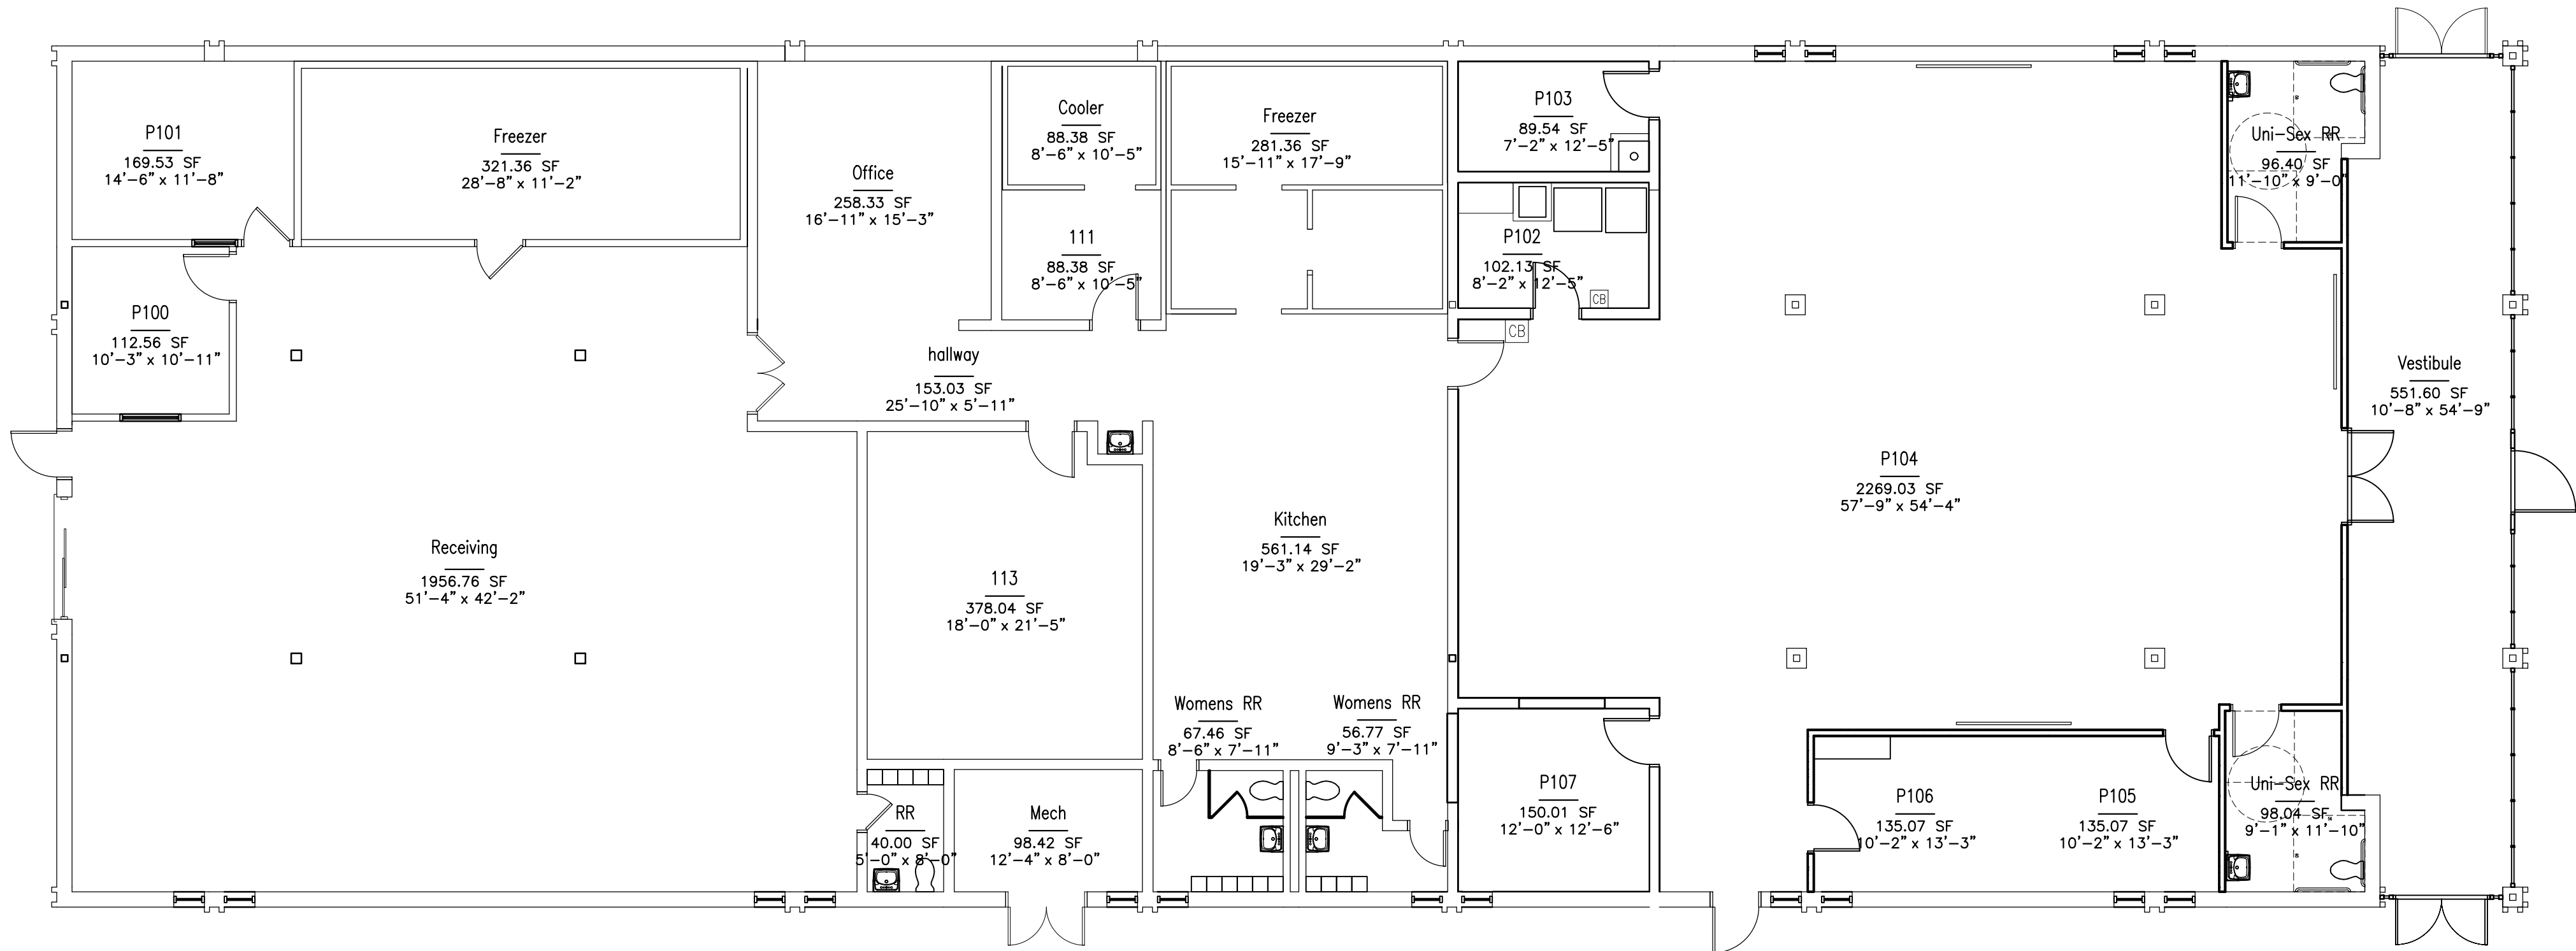

PURCHASING BUILDING
Spindletop Center

655 South 8th Street
Beaumont, TX 77701

ISSUED FOR	
SCHEMATIC DESIGN	<input checked="" type="checkbox"/>
DATE: _____	
DESIGN DEVELOPMENT	<input type="checkbox"/>
DATE: _____	
BIDS & CONSTRUCTION	<input type="checkbox"/>
DATE: _____	
REVISION:	
DATE: _____	
REVISION:	
DATE: _____	
REVISION:	
DATE: _____	

DRAWINGS SHEET TITLE
PURCHASING
BUILDINGS

SHEET NUMBER
PB

23023
PROJECT NUMBER